



SCALE 1:50

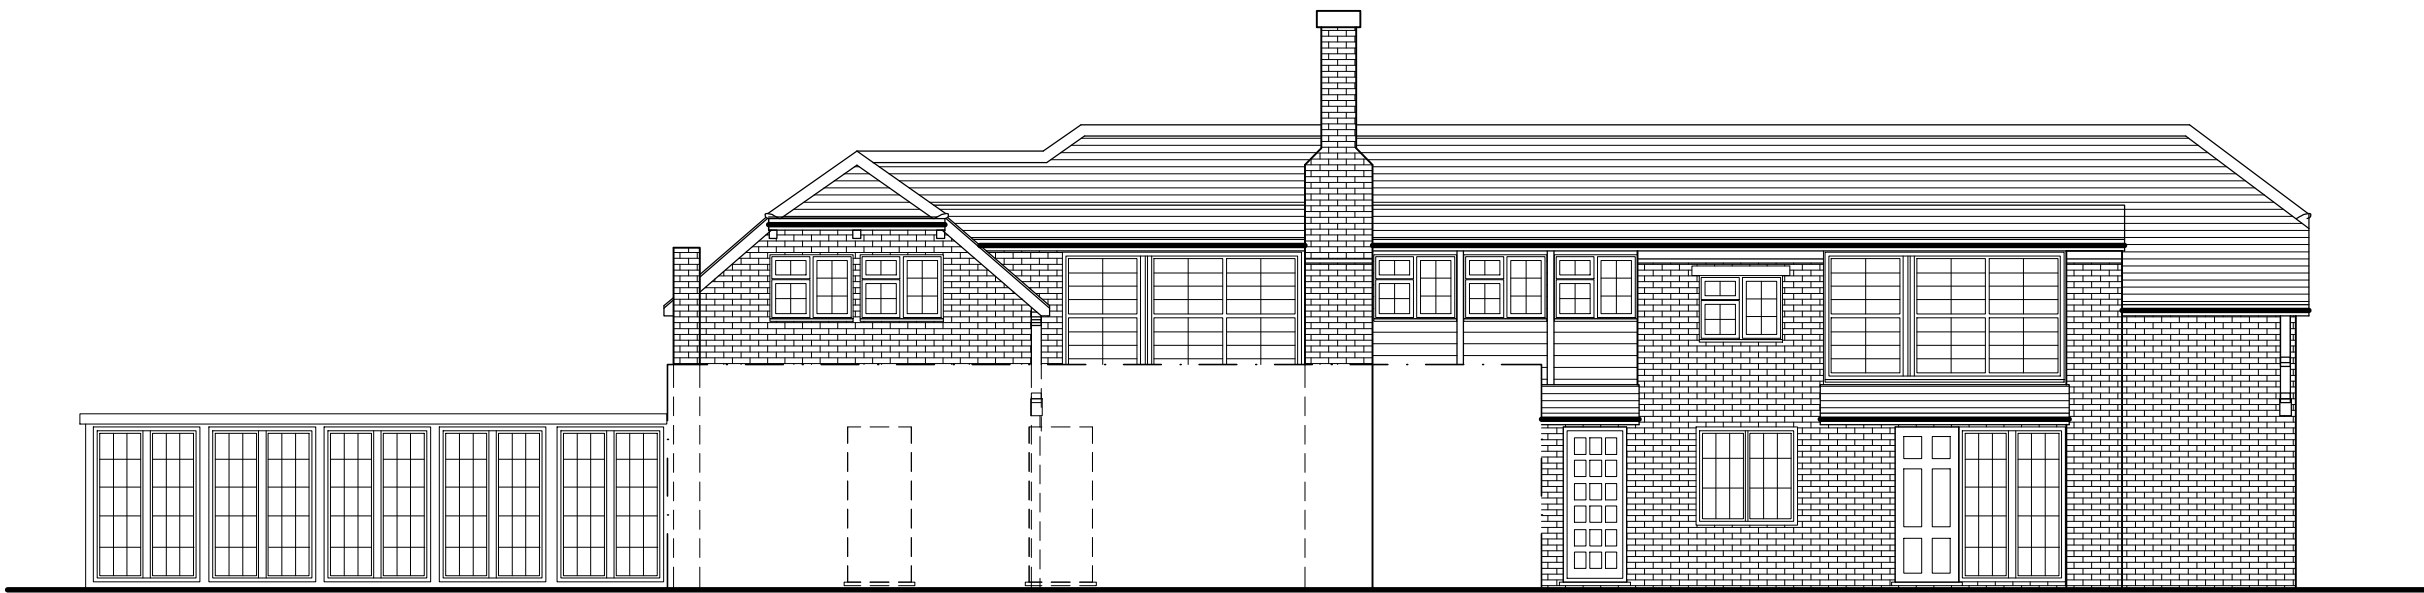

EXISTING SIDE ELEVATION
(1:100)



EXISTING SIDE ELEVATION
(1:100)

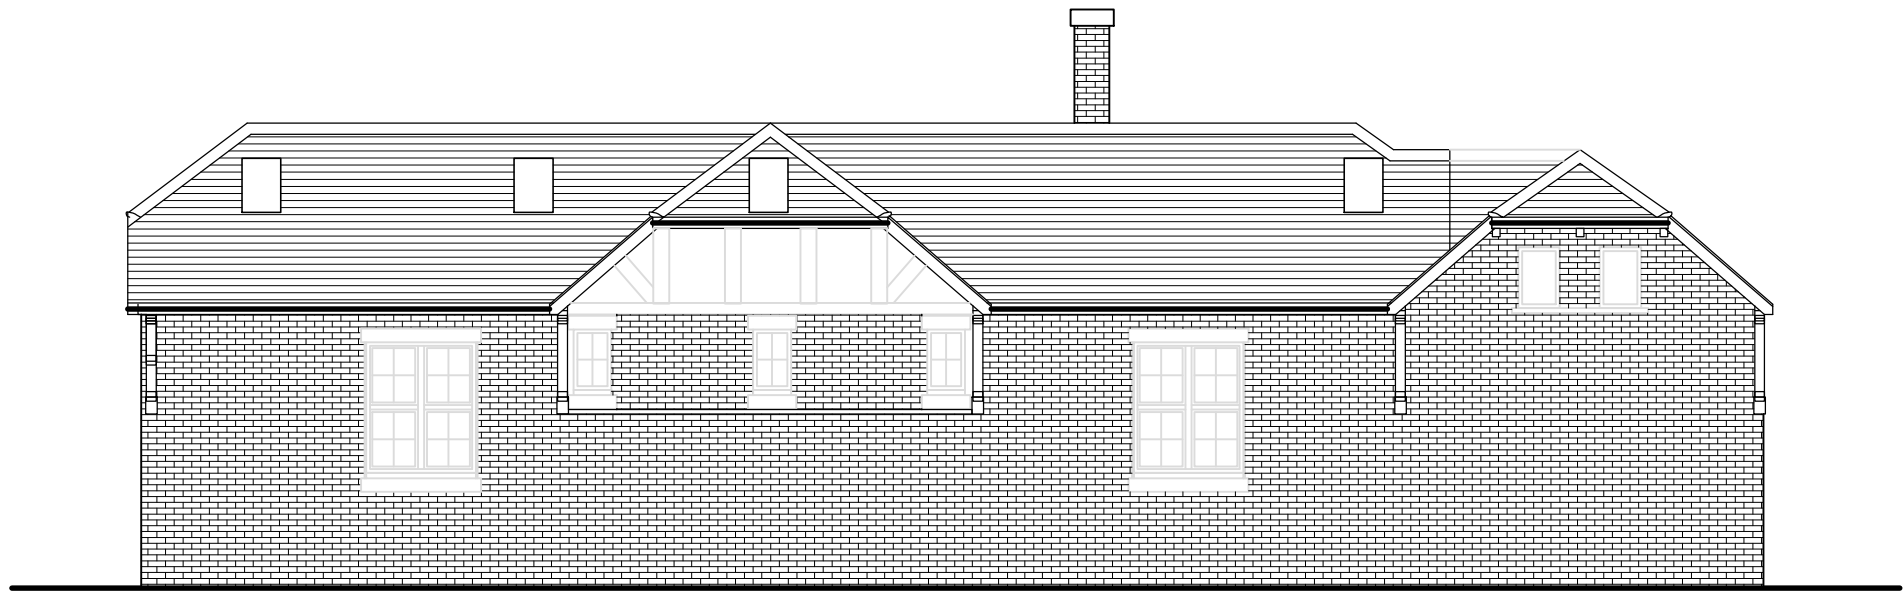

PROPOSED SIDE ELEVATION
(1:100)




PROPOSED SIDE ELEVATION
(1:100)



EXISTING REAR ELEVATION
(1:100)



PROPOSED REAR ELEVATION
(1:100)

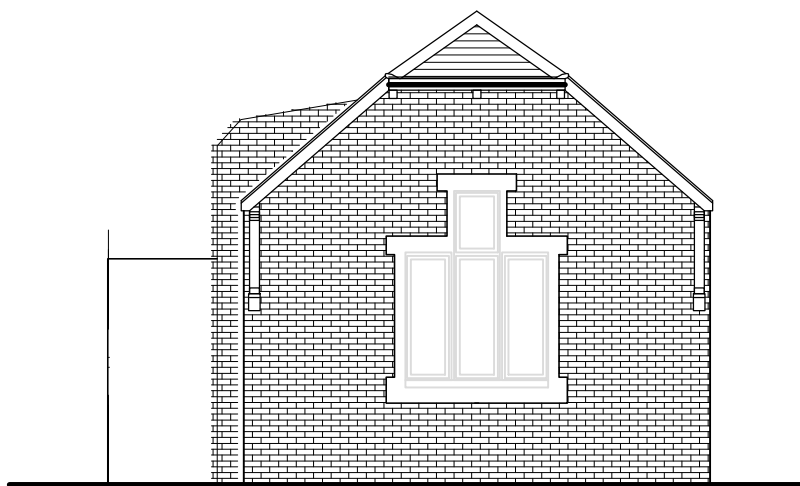

EXISTING FRONT ELEVATION
(1:100)



PROPOSED FRONT ELEVATION
(1:100)

Rev	Description	Date
RESIDENTIAL BUILDING SOLUTIONS LTD ARCHITECTURAL, STRUCTURAL & PARTY WALL SERVICES 21 CLIFTON AVENUE, STANMORE, MIDDLESEX, HA72HR T: 07896 651 973 E: info@rbslondon.co.uk W: www.rbslondon.co.uk This drawing is property of Residential Building Solutions Ltd. The information it contains is copyright and is not to be copied or used without prior permission.		
Project PROPOSED CONVERSION INTO 3 NO. SELF CONTAINED UNITS		
Drawing EXISTING/PROPOSED ELEV		
Drawn		Checked
Scale A1@1:50		Date
Stage	Drg. No.	Rev