




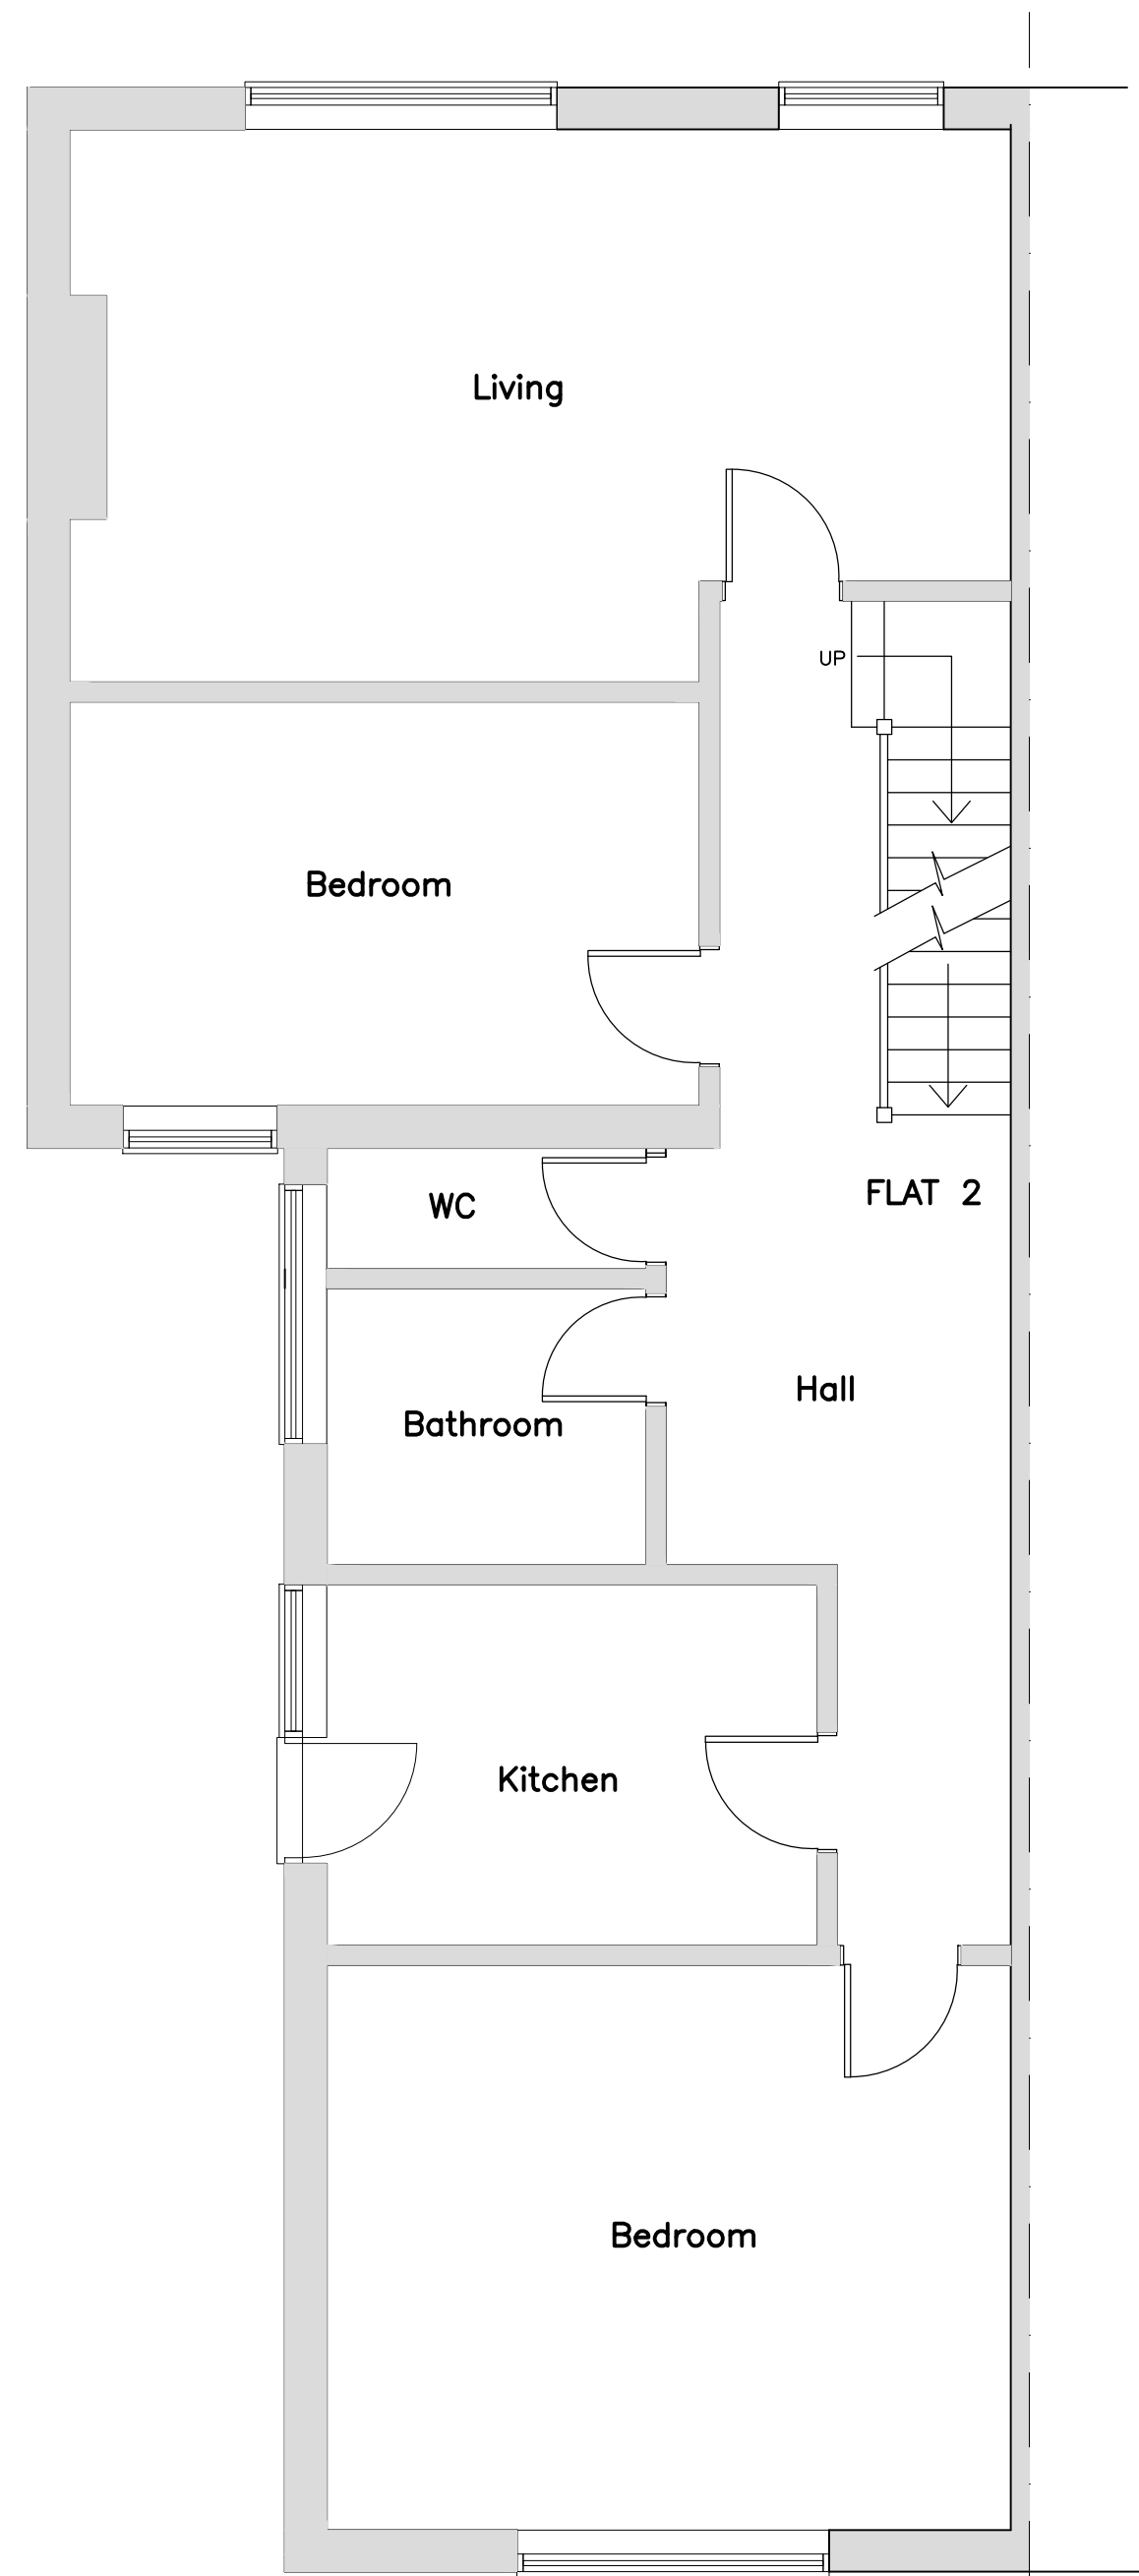


EXISTING FIRST FLOOR PLAN

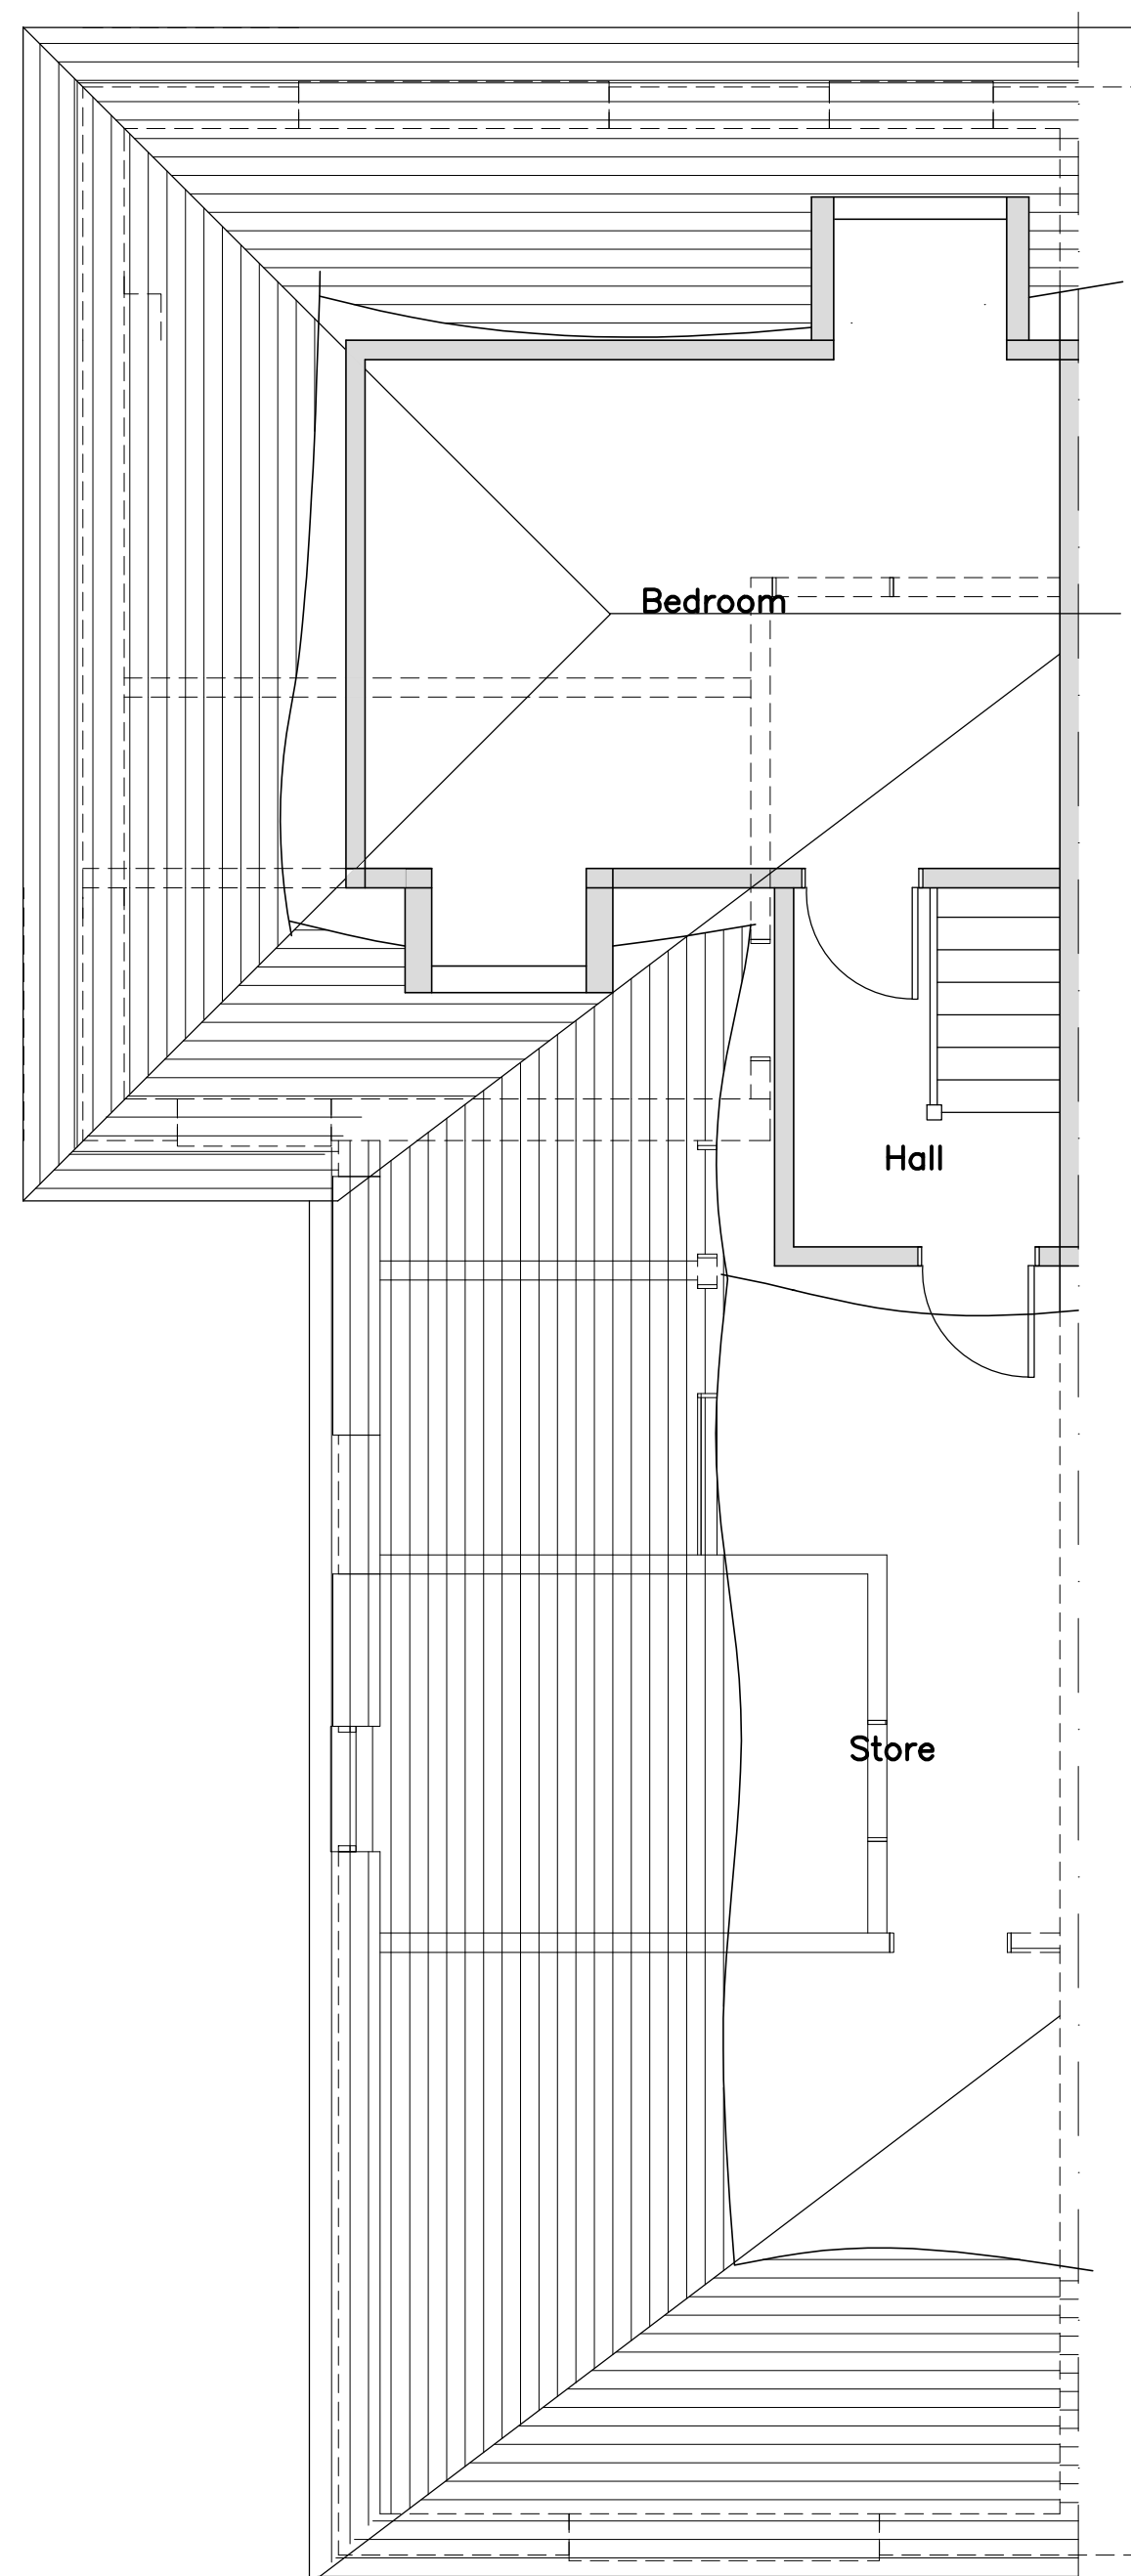


EXISTING SECOND FLOOR PLAN

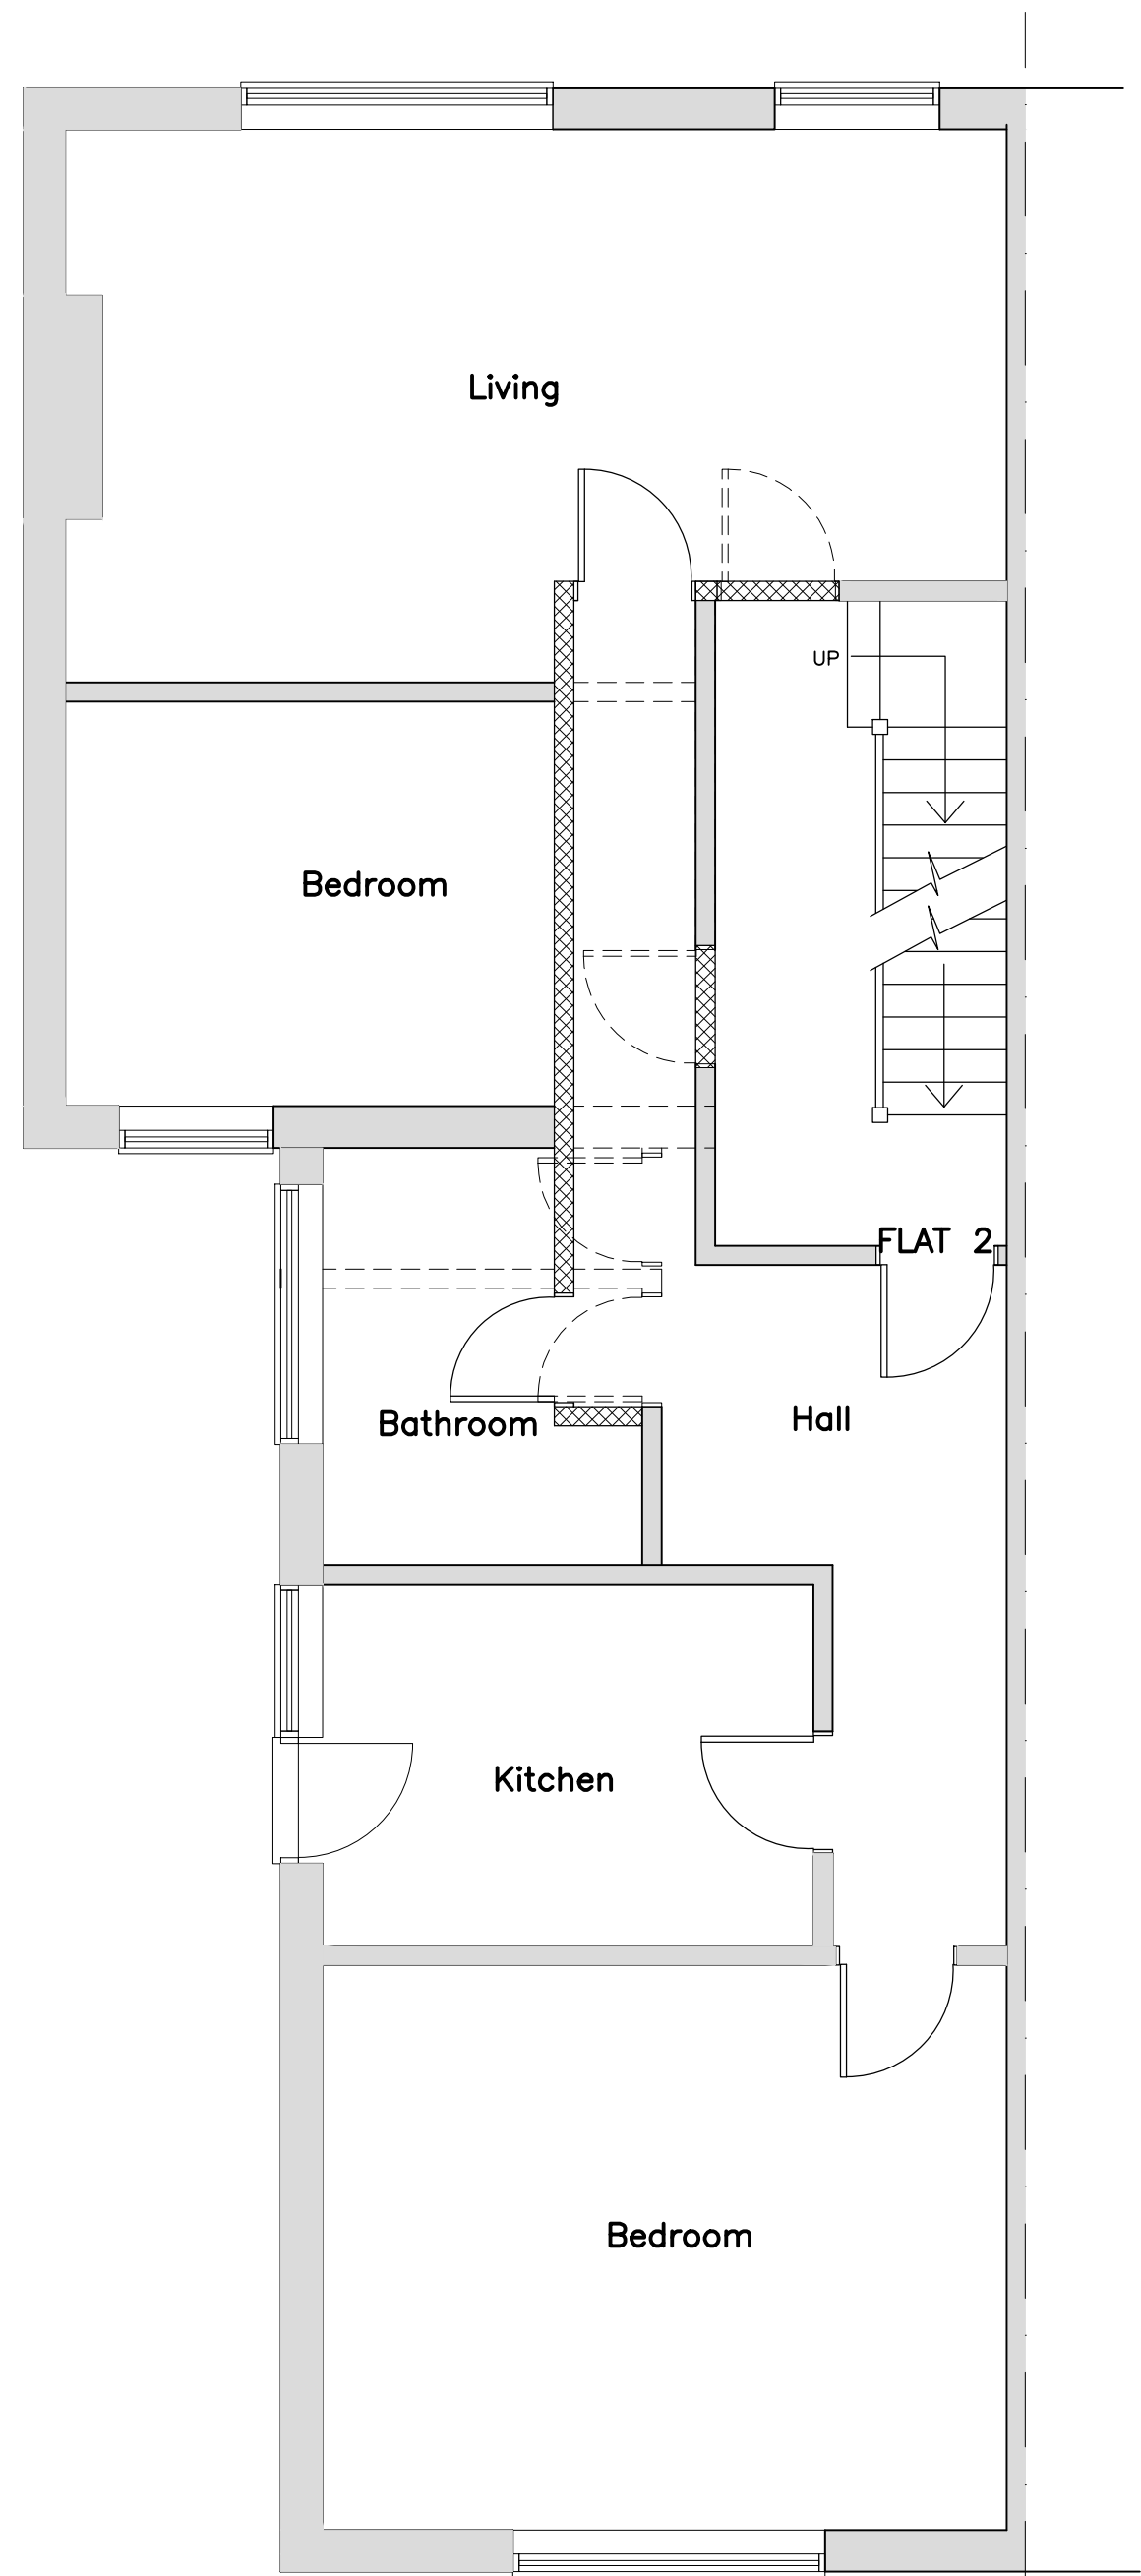

PROPOSED FIRST FLOOR PLAN

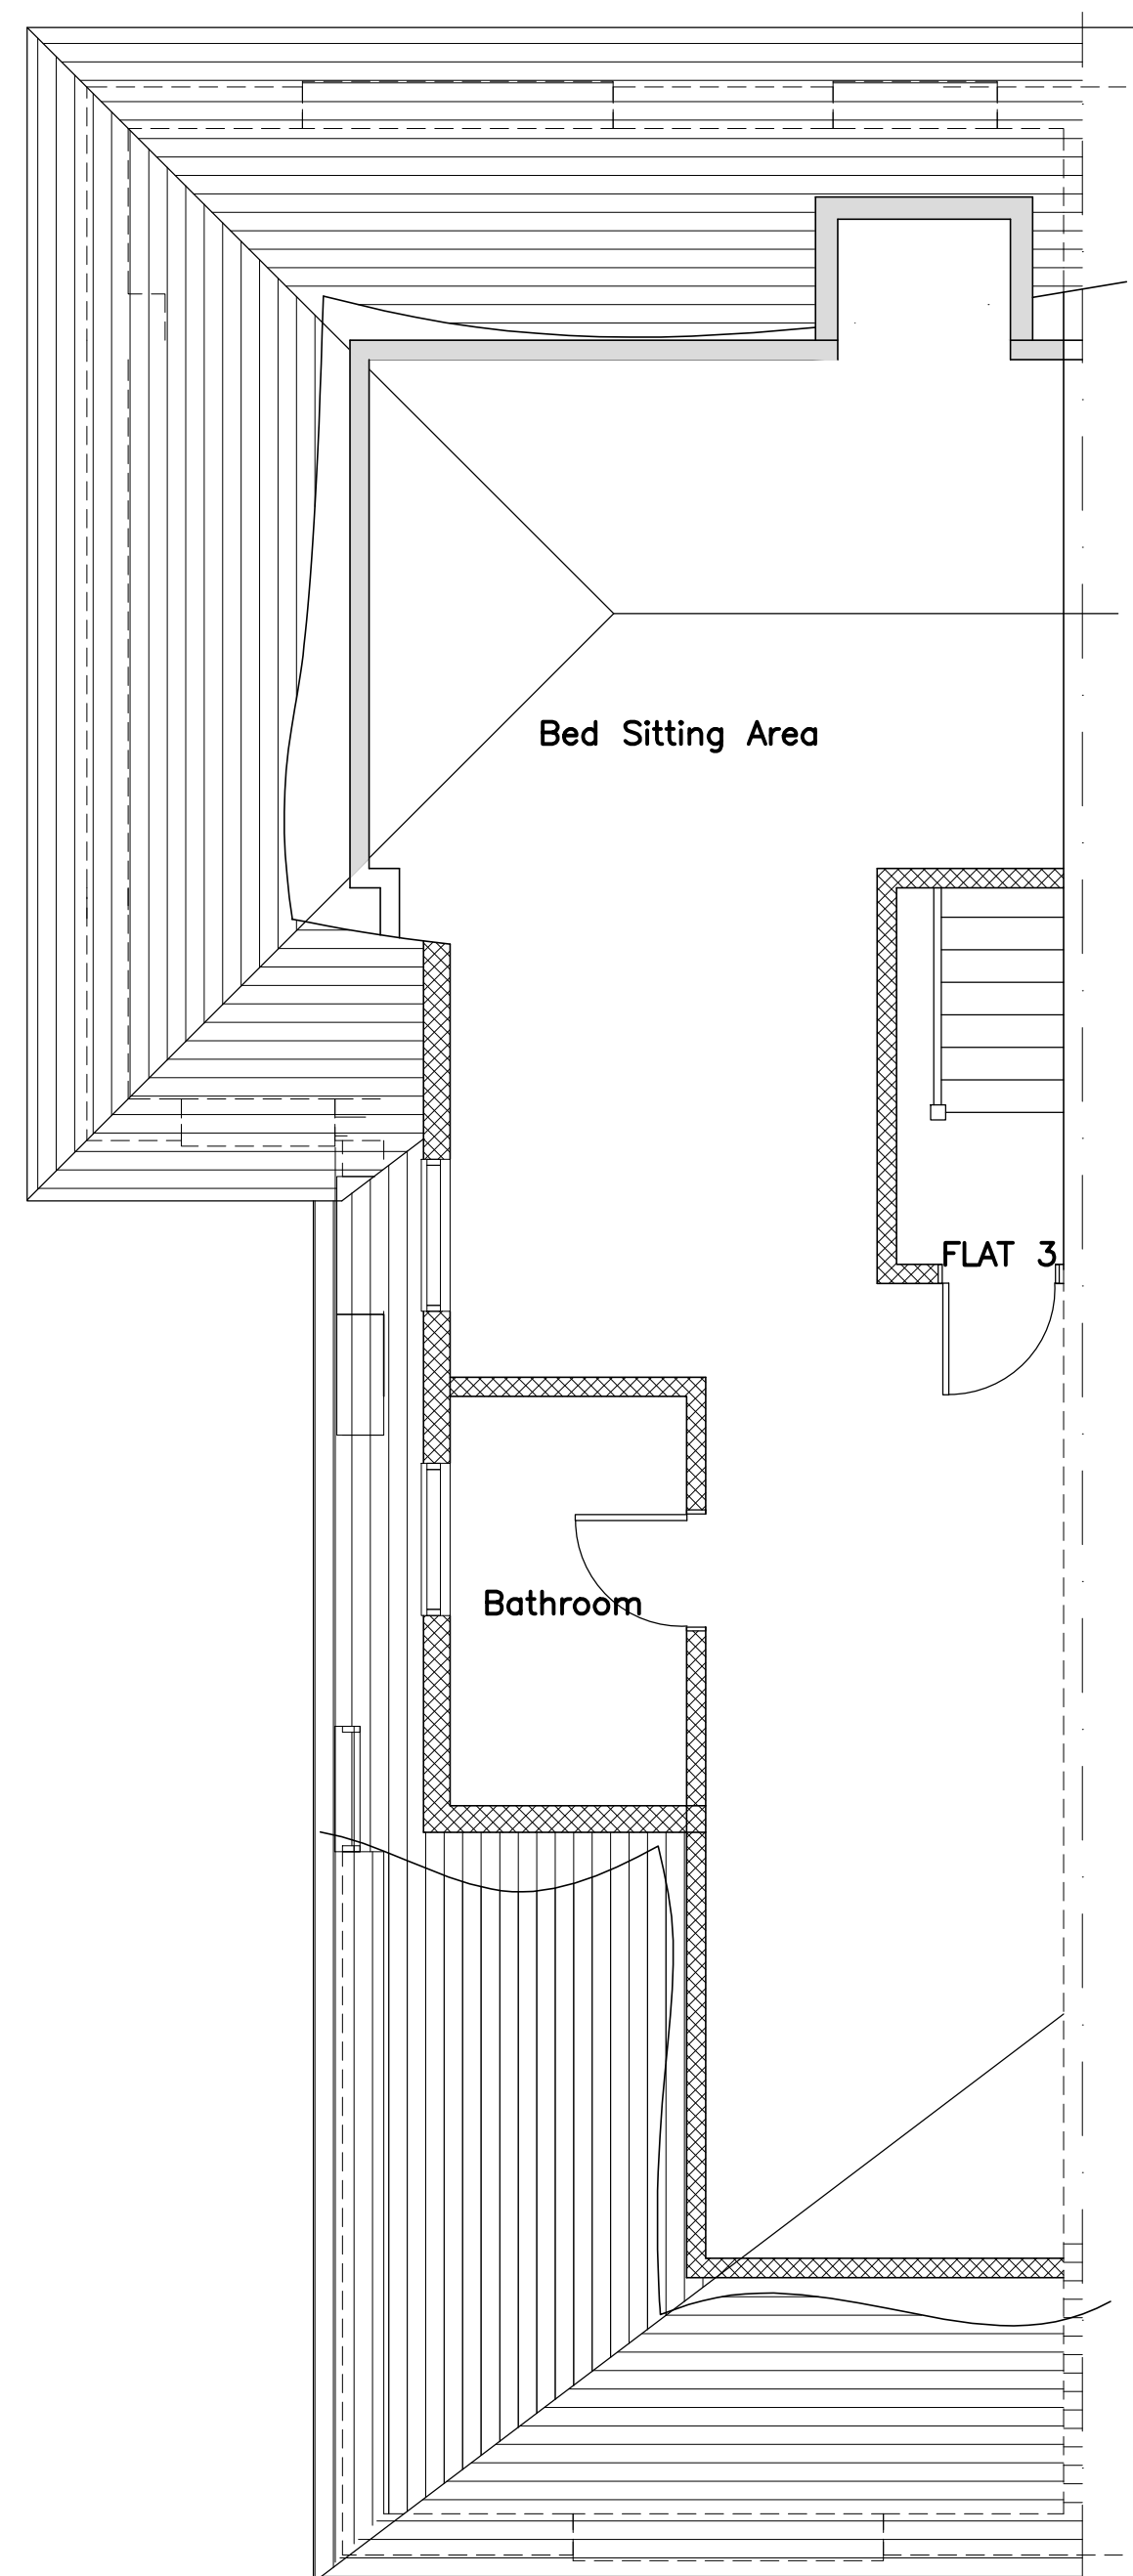


PROPOSED SECOND FLOOR PLAN

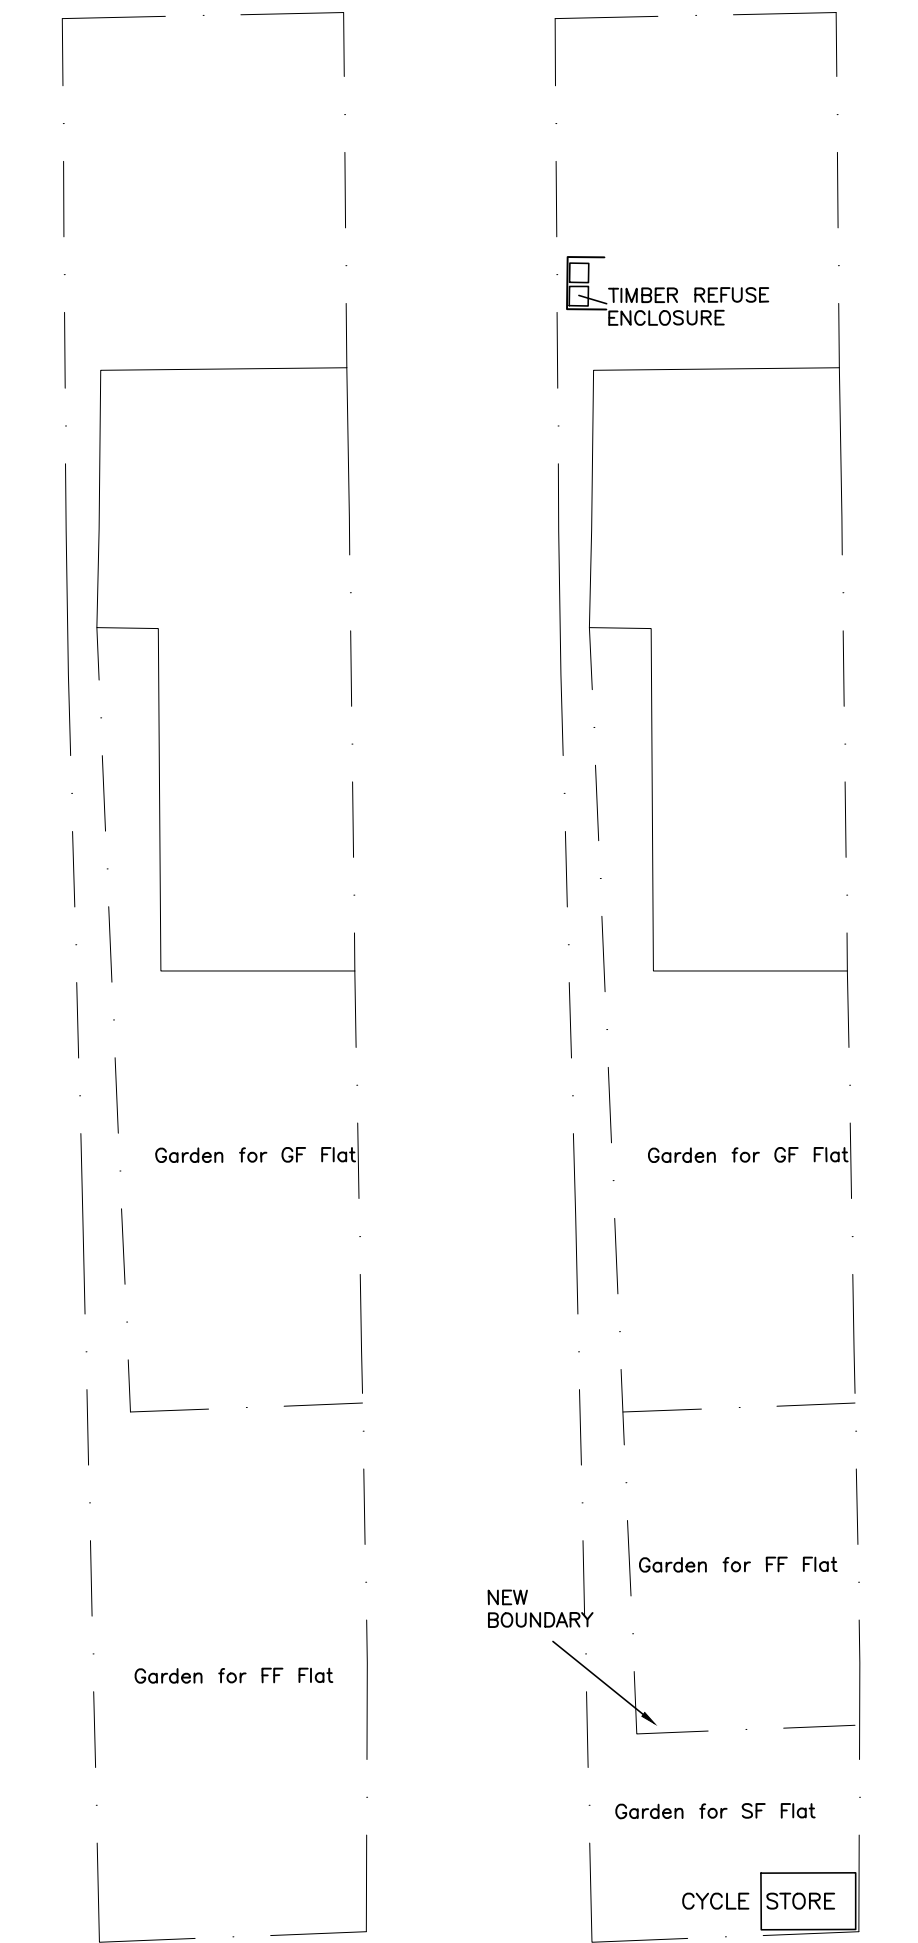

EXISTING BLOCK PLAN
1:200

PROPOSED BLOCK PLAN
1:200

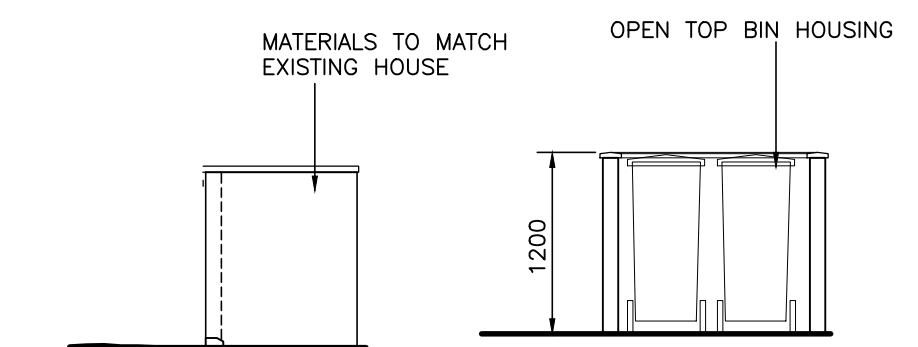


PROPOSED FRONT ELEVATION
OF BIN HOUSING
1:50

PROPOSED SIDE ELEVATION
OF BIN HOUSING
1:50




EXISTING SIDE ELEVATION
1:100

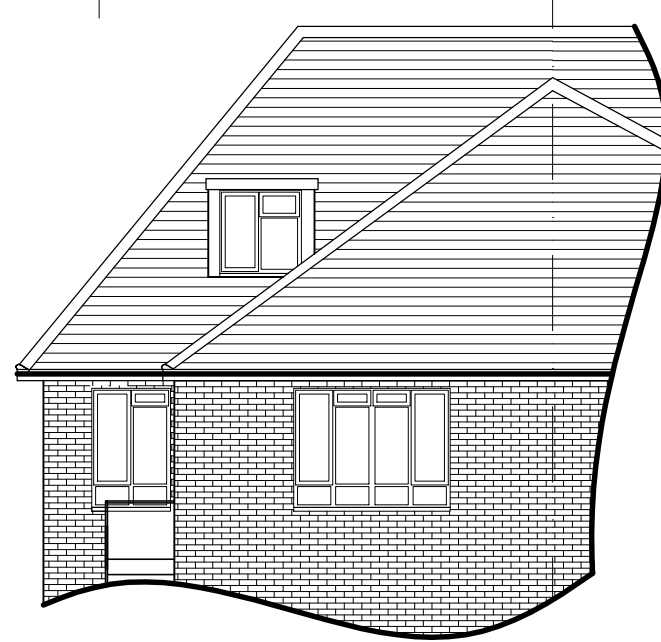

EXISTING REAR ELEVATION
1:100



PROPOSED SIDE ELEVATION
1:100

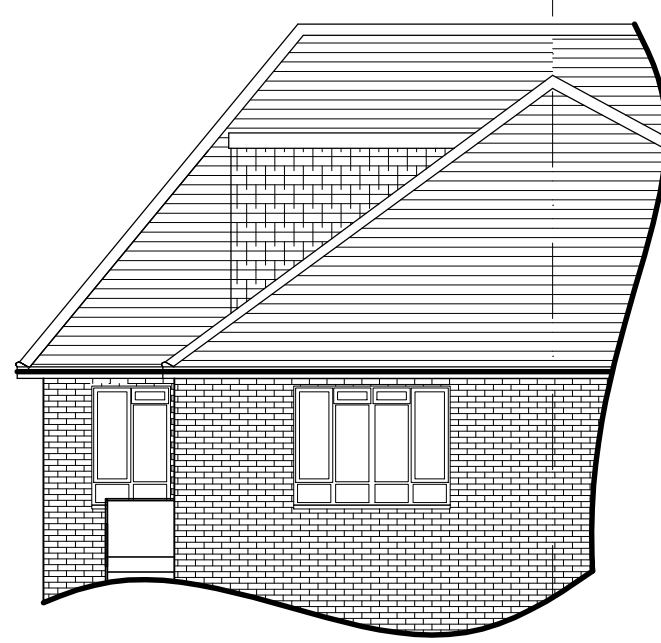

PROPOSED REAR ELEVATION
1:100

SITE LOCATION PLAN
1:1250

A	PROPOSED UNITS IDENTIFIED	22/6/16
Rev	Description	Date
RESIDENTIAL BUILDING SOLUTIONS LTD ARCHITECTURAL, STRUCTURAL & PARTY WALL SERVICES 21 CLIFTON AVENUE, STANMORE, MIDDLESEX, HA72HR T: 07896 651 973 E: info@rbslondon.co.uk W: www.rbslondon.co.uk This drawing is property of Residential Building Solutions Ltd. The information it contains is copyright and is not to be copied or used without prior permission.		
Project	PROPOSED NEW STUDIO DWELLING ON 2ND FLOOR OF	
Drawing	PLANNING DRAWING	
Drawn	Checked	
Scale	Date	
Stage	Drg. No.	Rev