




EXISTING FRONT ELEVATION



PROPOSED FRONT ELEVATION

EXISTING STREET SCENE
SCALE 1:100

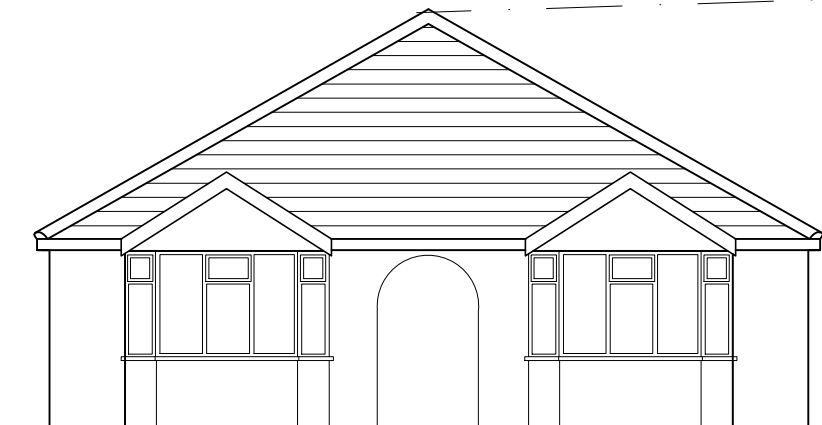

EXISTING FRONT ELEVATION



GL -400mm




PROPOSED FRONT ELEVATION



PROPOSED FRONT ELEVATION

PROPOSED STREET SCENE
SCALE 1:100

 

SCALE 1:100

Rev	Description	Date
Project		
PROPOSED NEW DETACHED DWELLING ON LAND ADJACENT TO		
Drawing		
EXISTING/PROPOSED STREET SCENES		
Drawn		Checked
Scale		Date
Stage	Drg. No.	Rev