


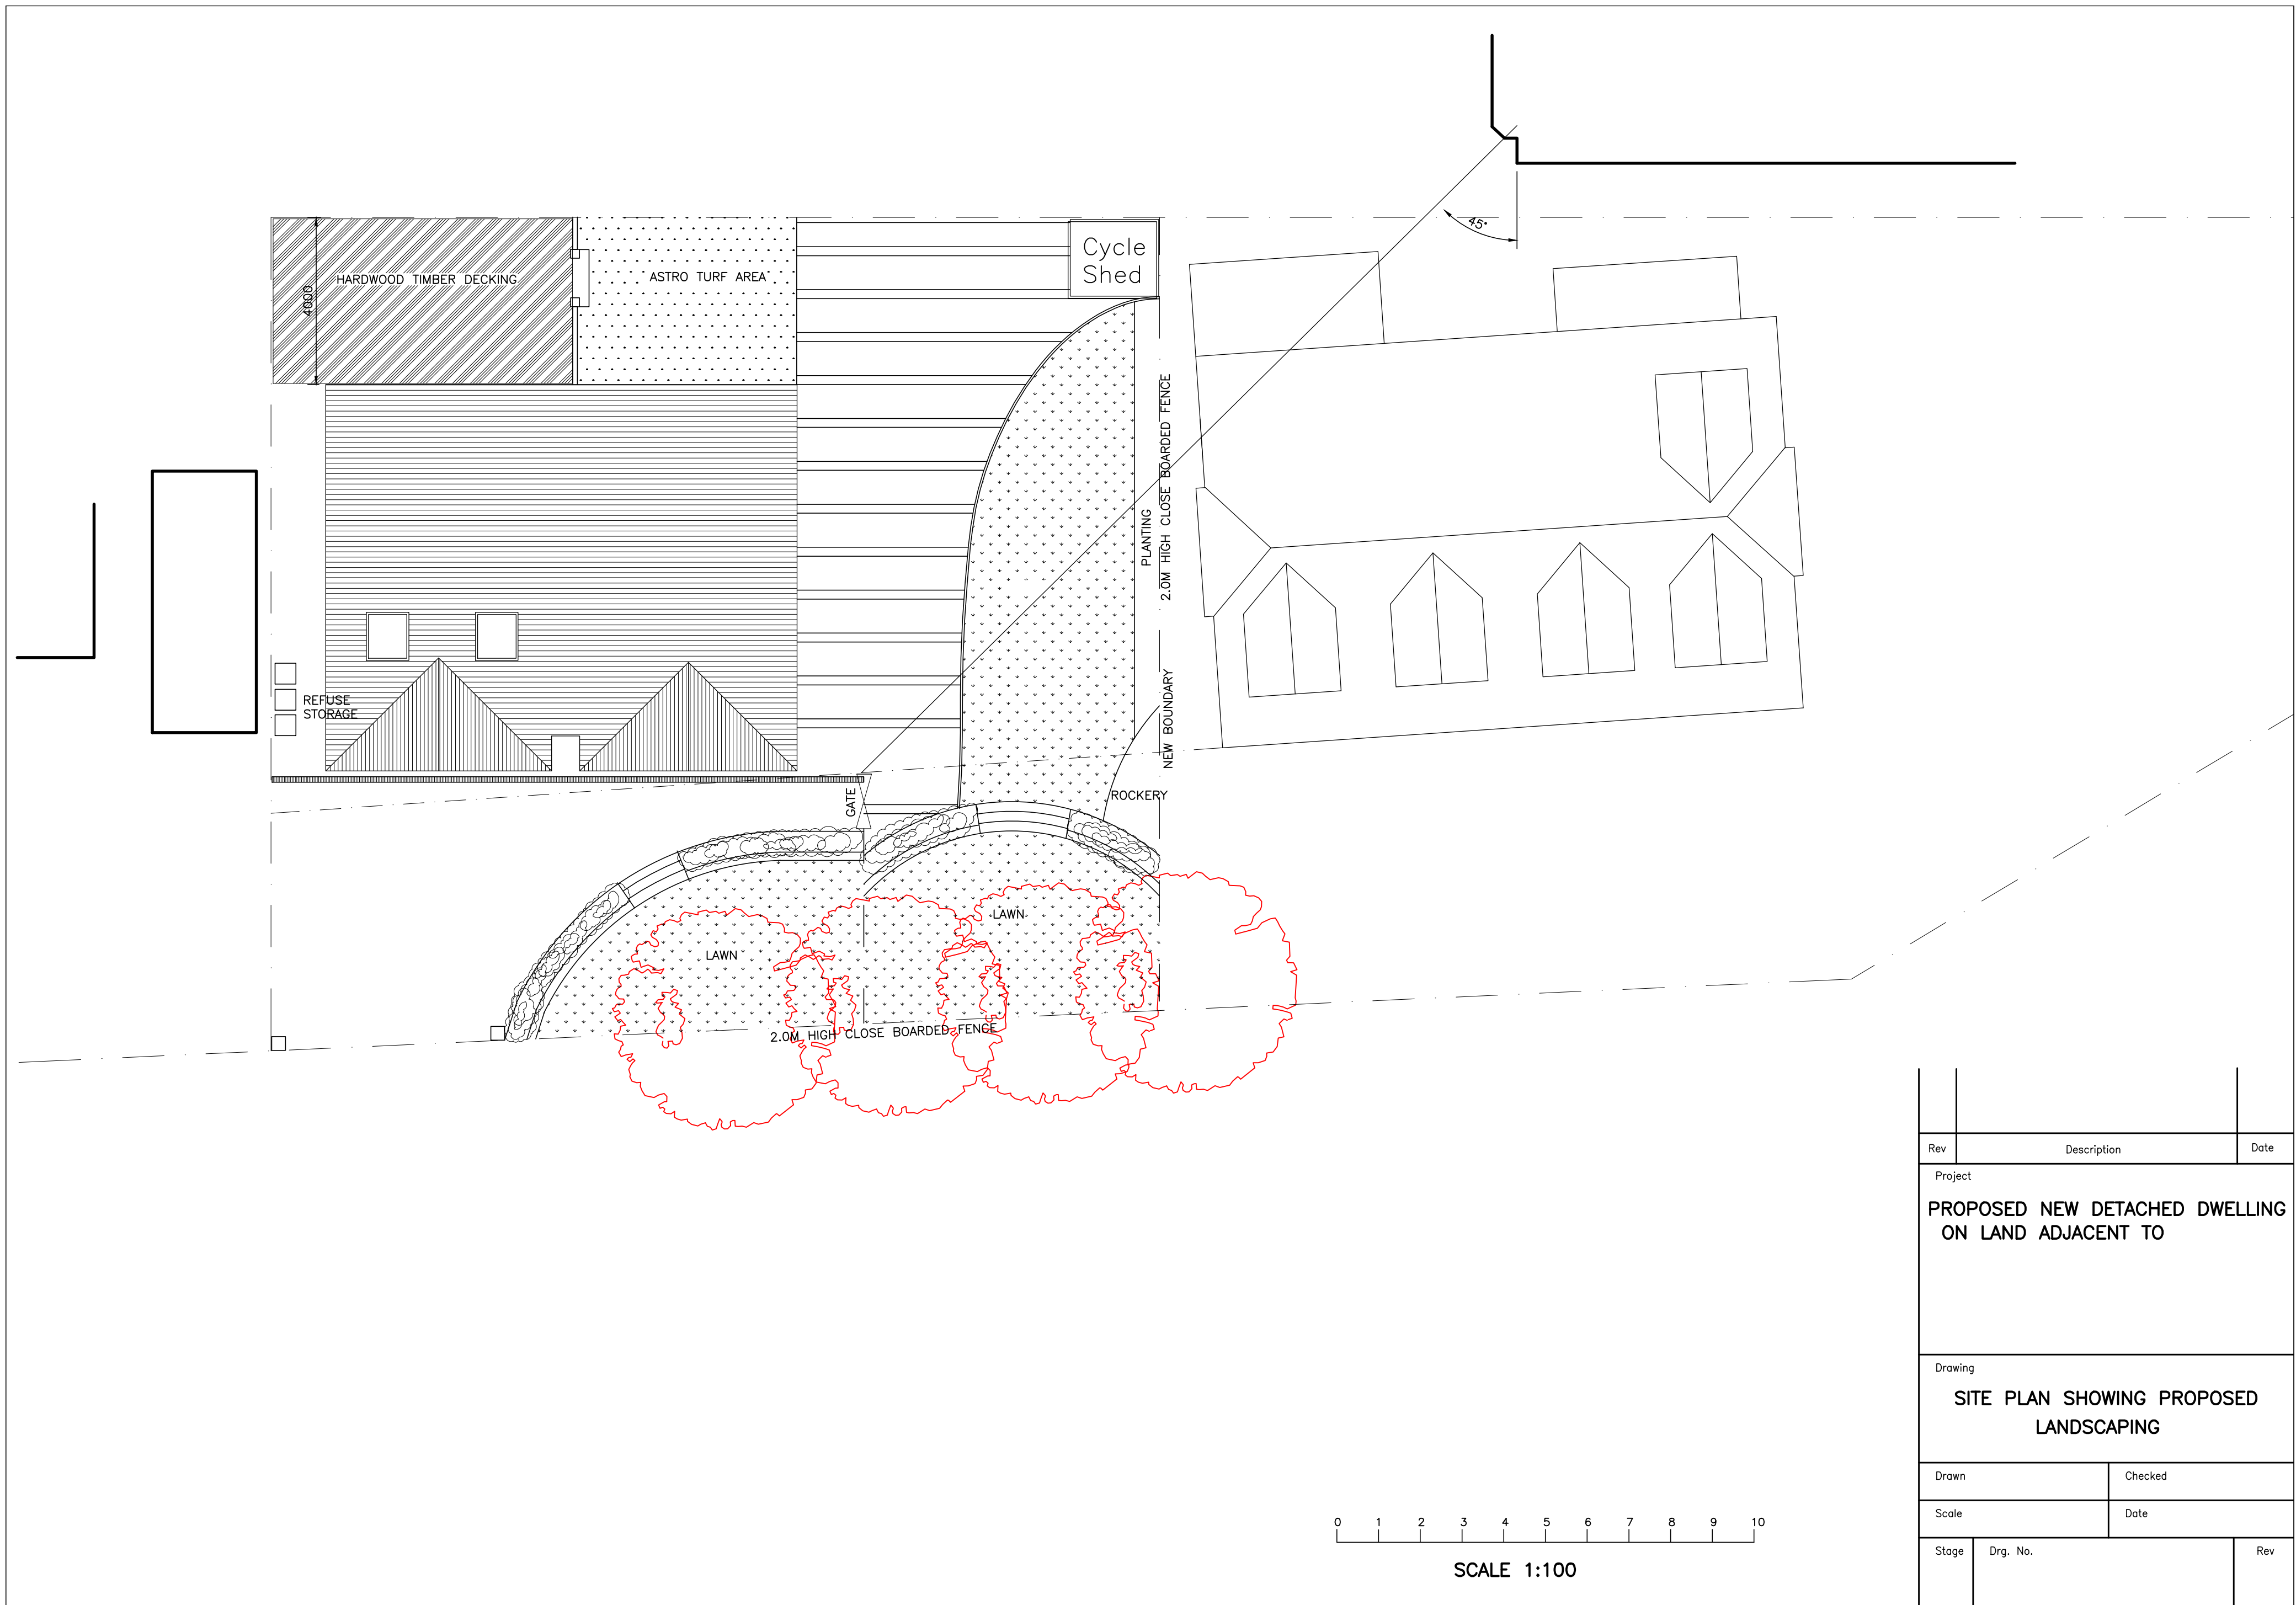

Rev	Description	Date
Project		
PROPOSED NEW DETACHED DWELLING ON LAND ADJACENT TO		
Drawing		
SITE PLAN SHOWING PROPOSED LANDSCAPING		
Drawn		Checked
Scale		Date
Stage	Drg. No.	Rev