




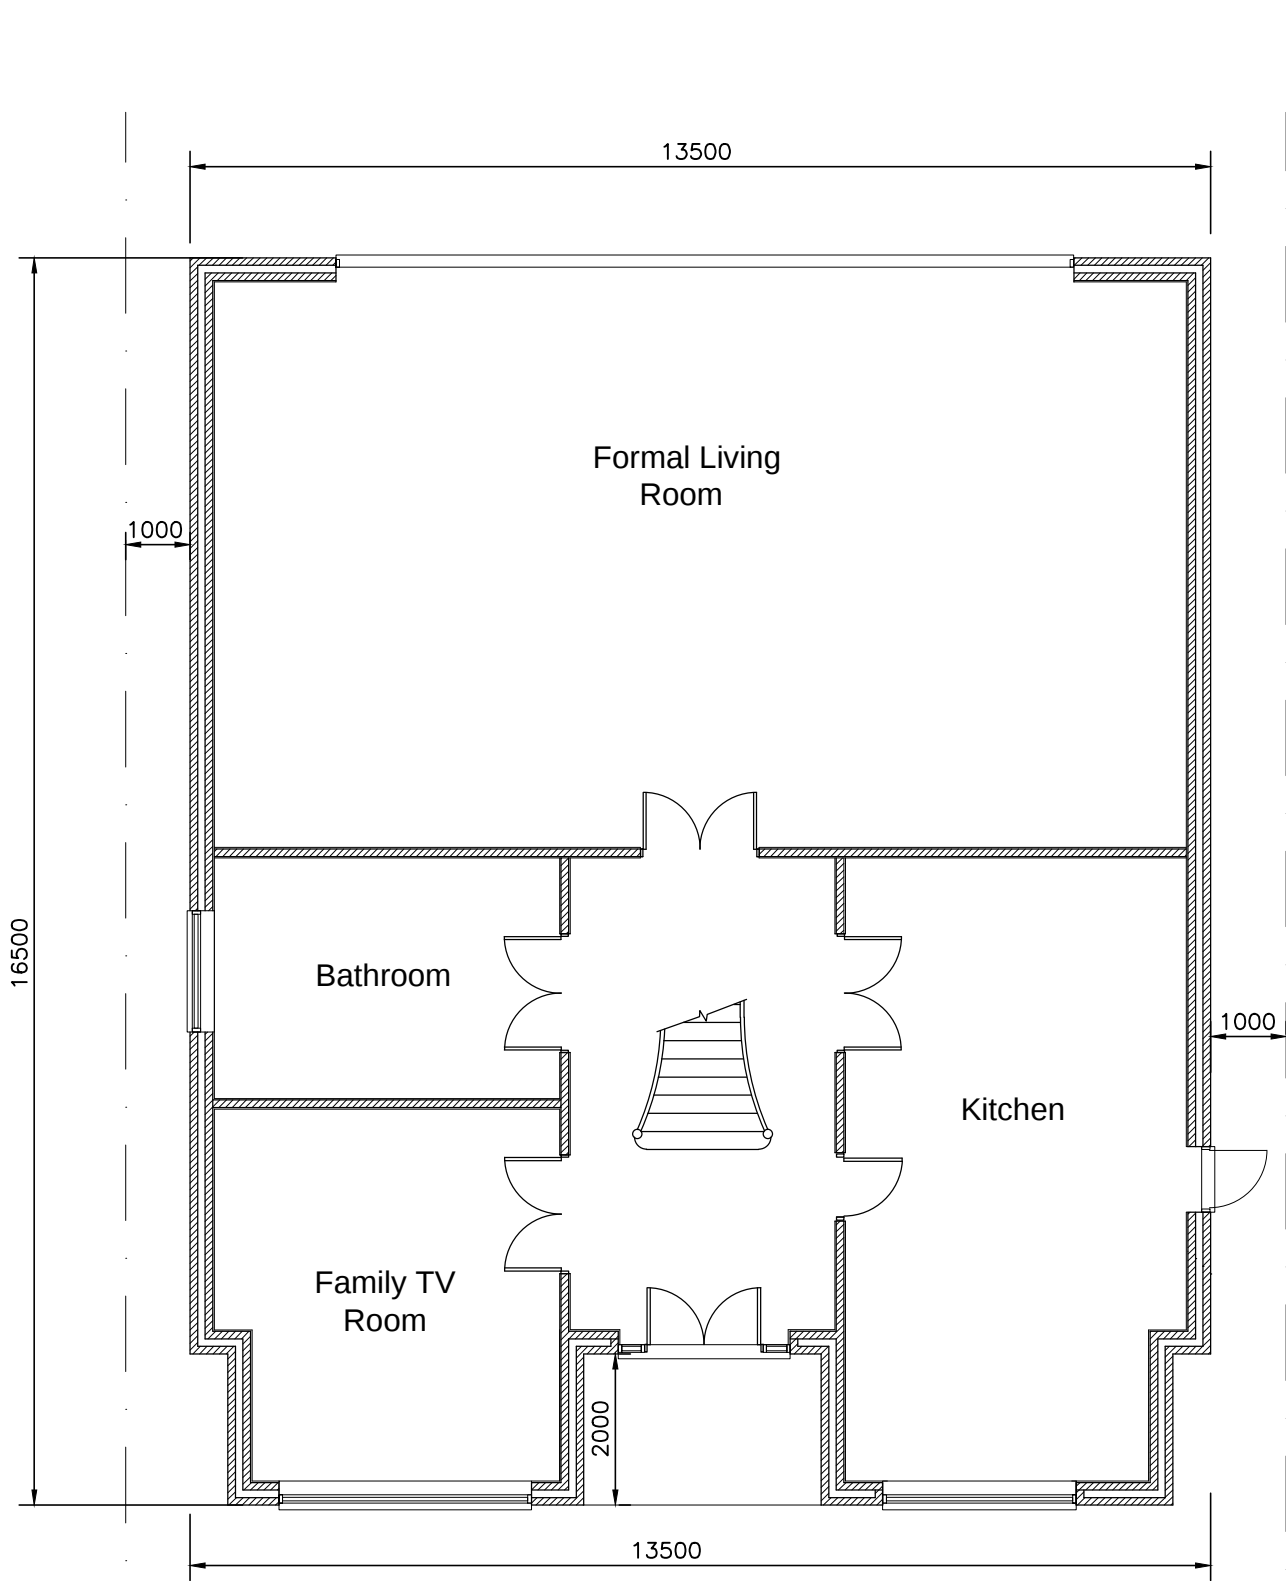



GROUND FLOOR PLAN

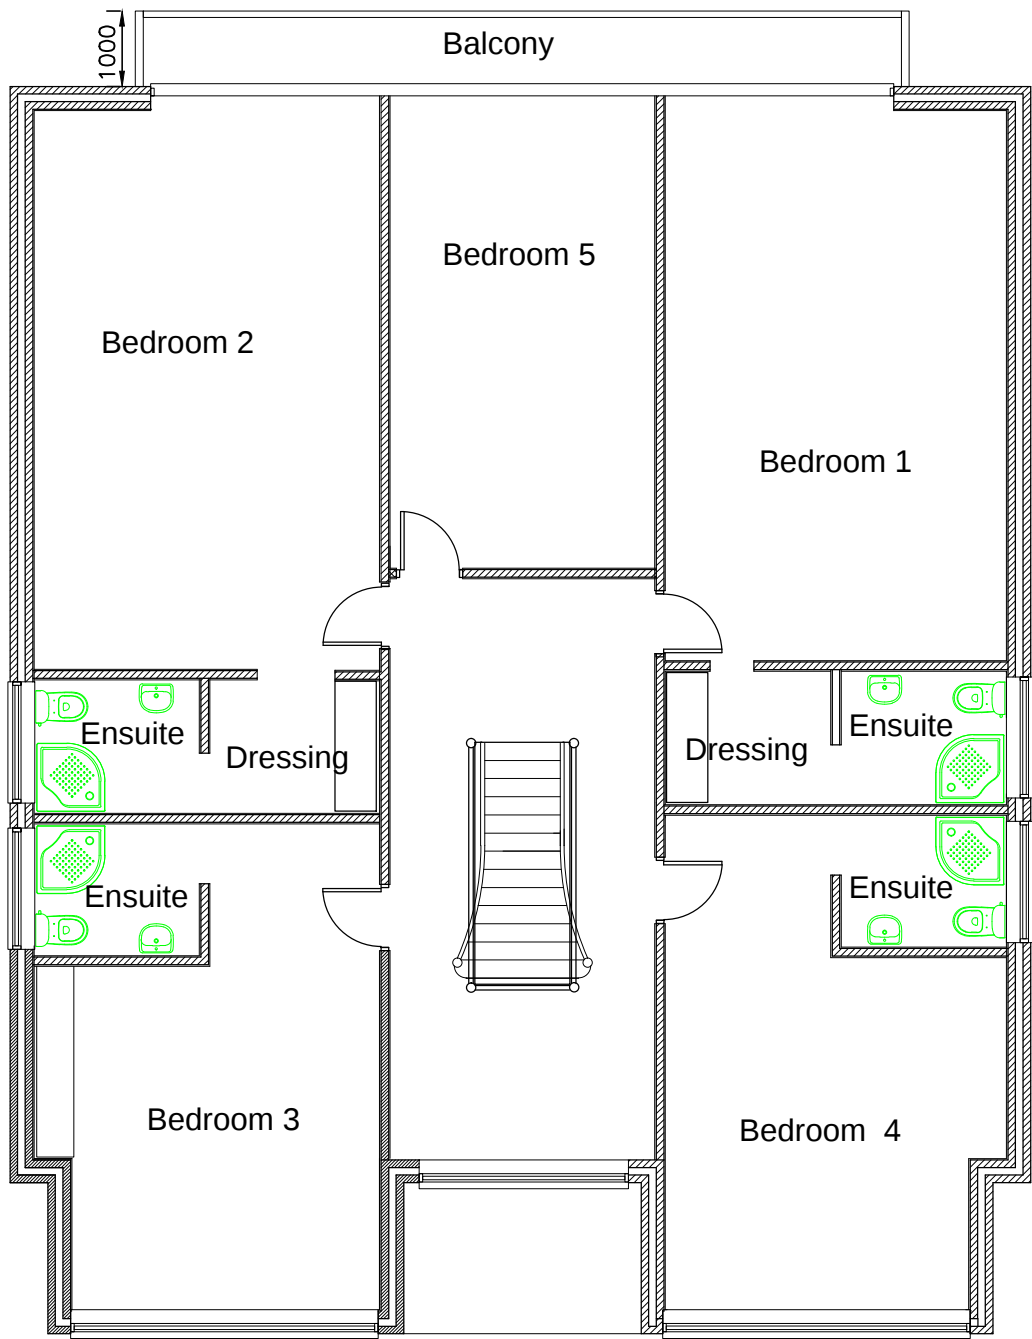


FIRST FLOOR PLAN

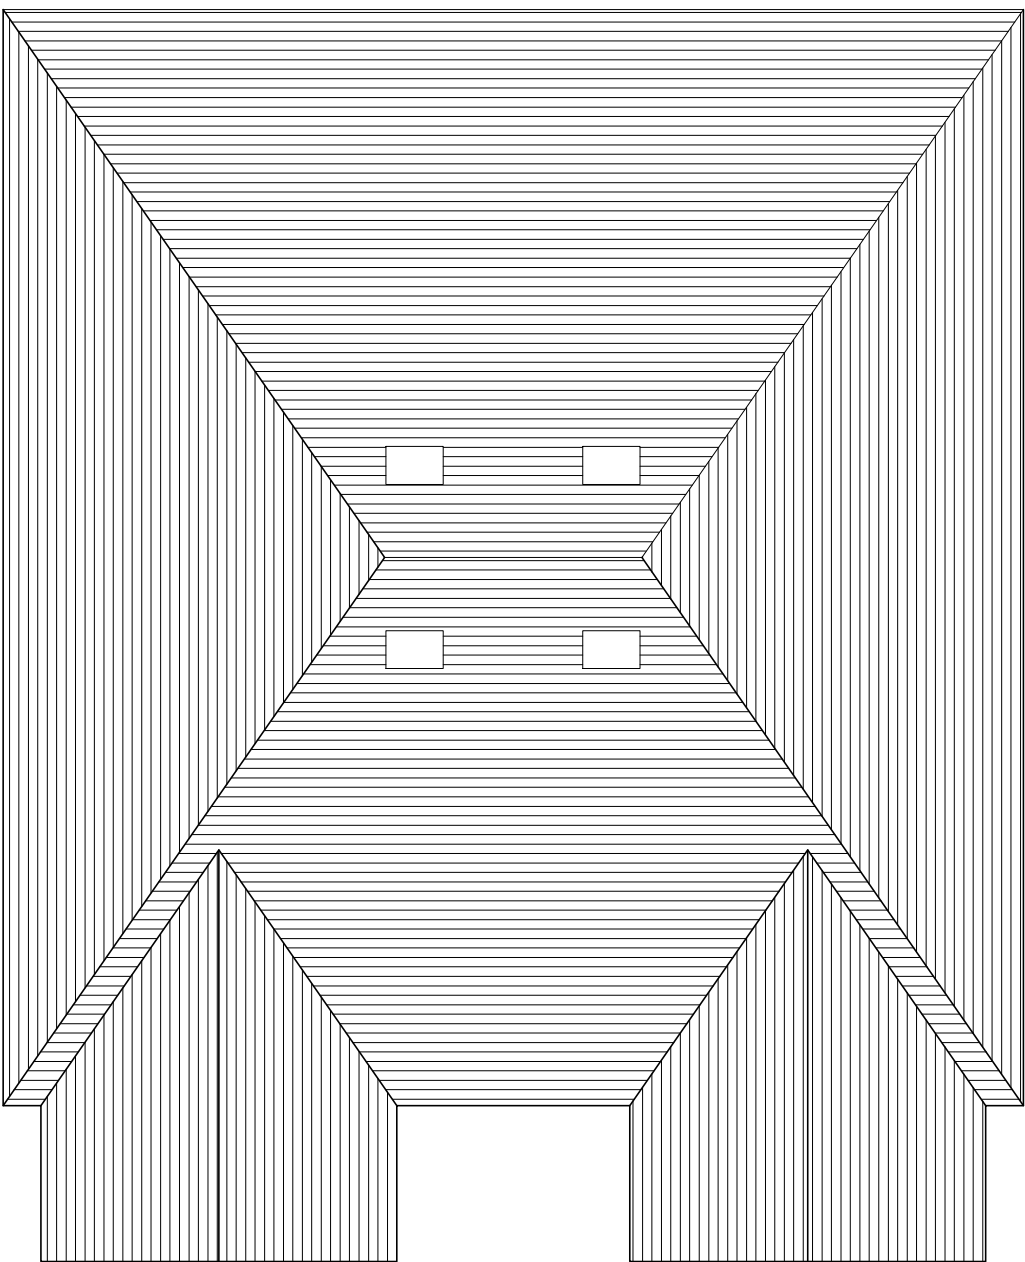


SECOND FLOOR PLAN

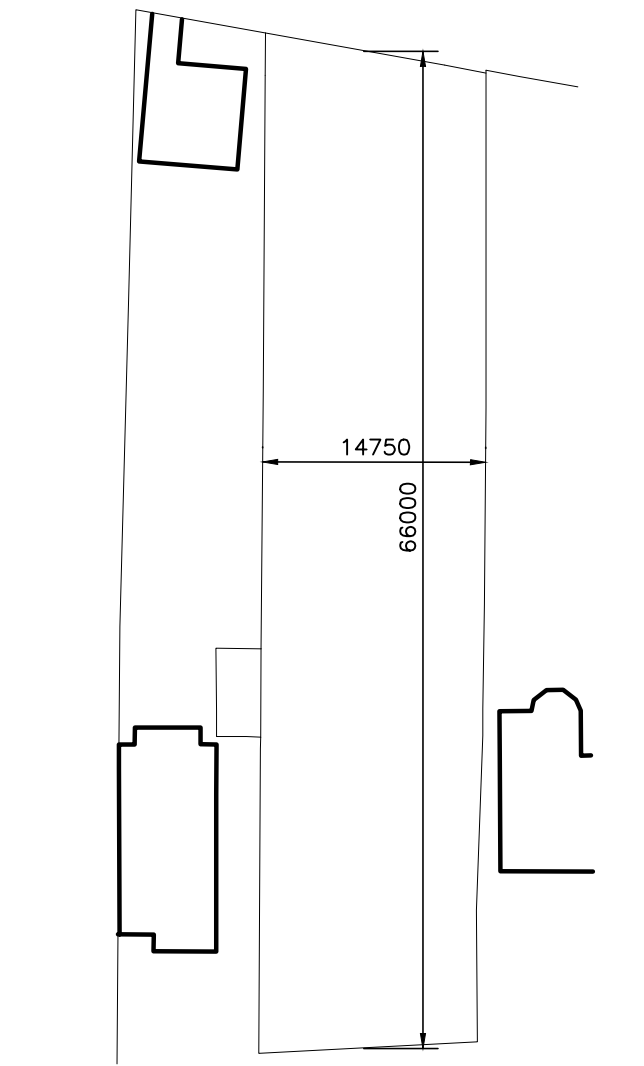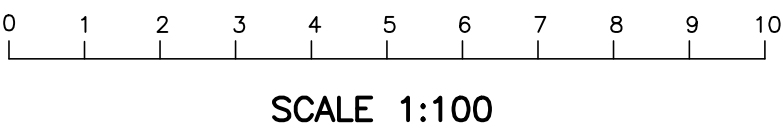


EXISTING BLOCK PLAN
1:500

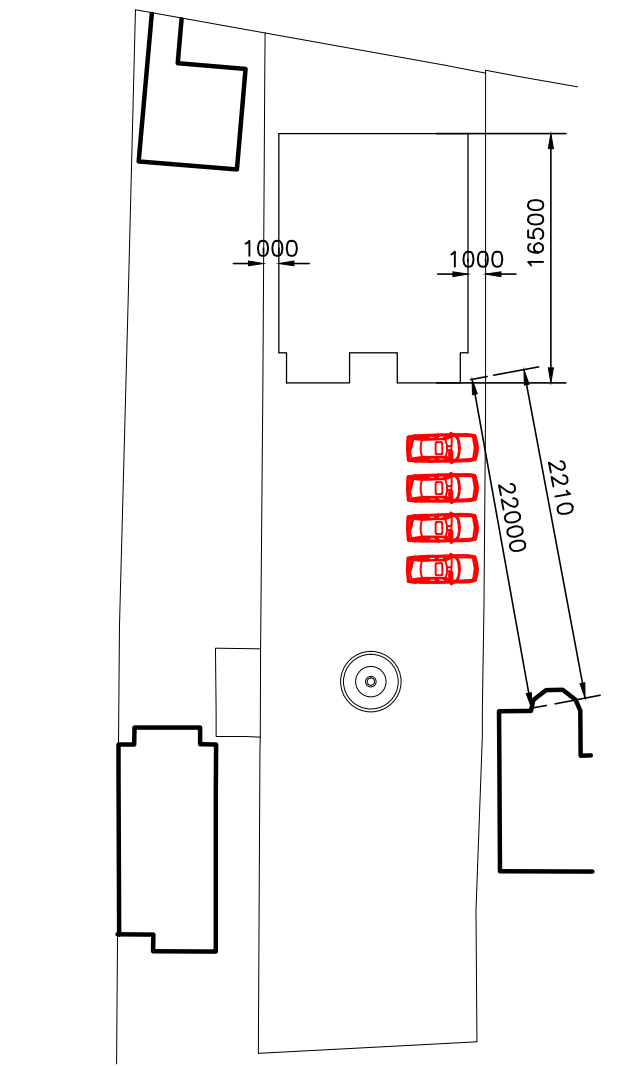


PROPOSED BLOCK PLAN
1:500

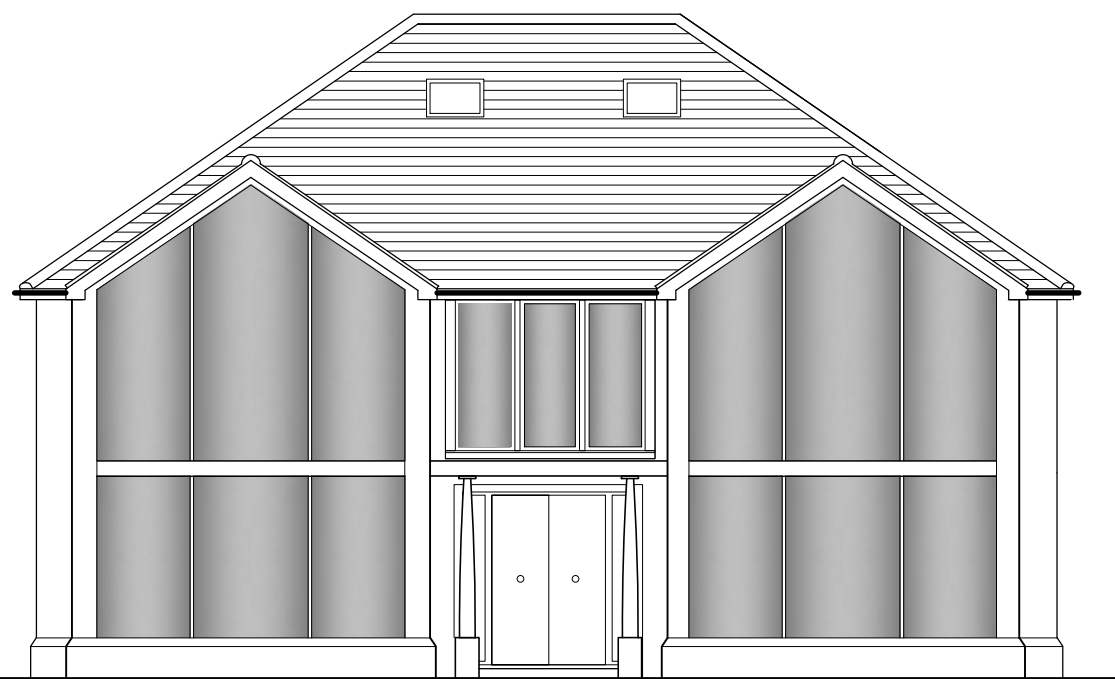


PROPOSED FRONT ELEVATION

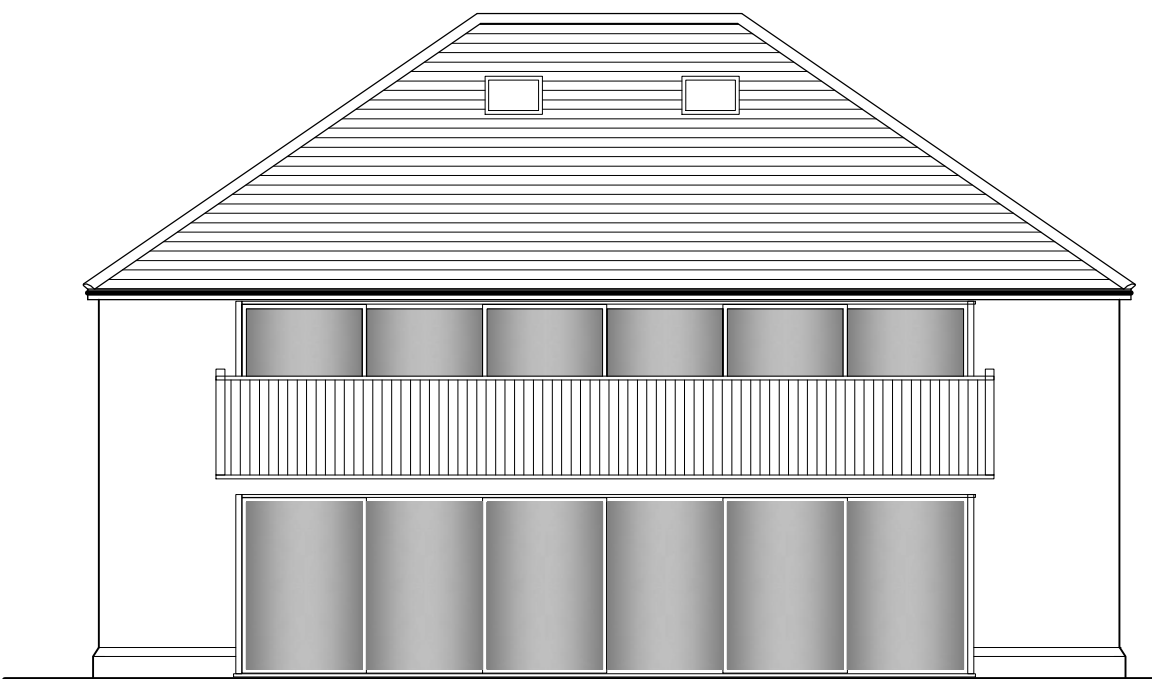

PROPOSED REAR ELEVATION

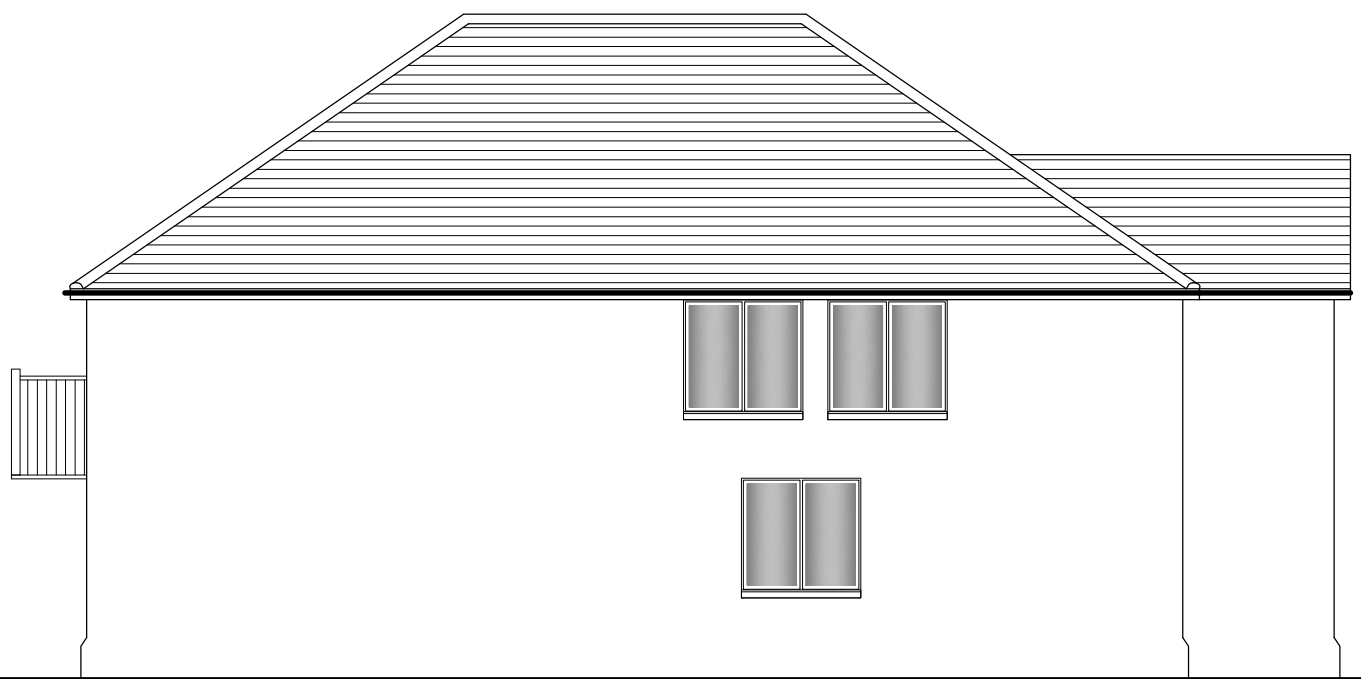

PROPOSED SIDE ELEVATION

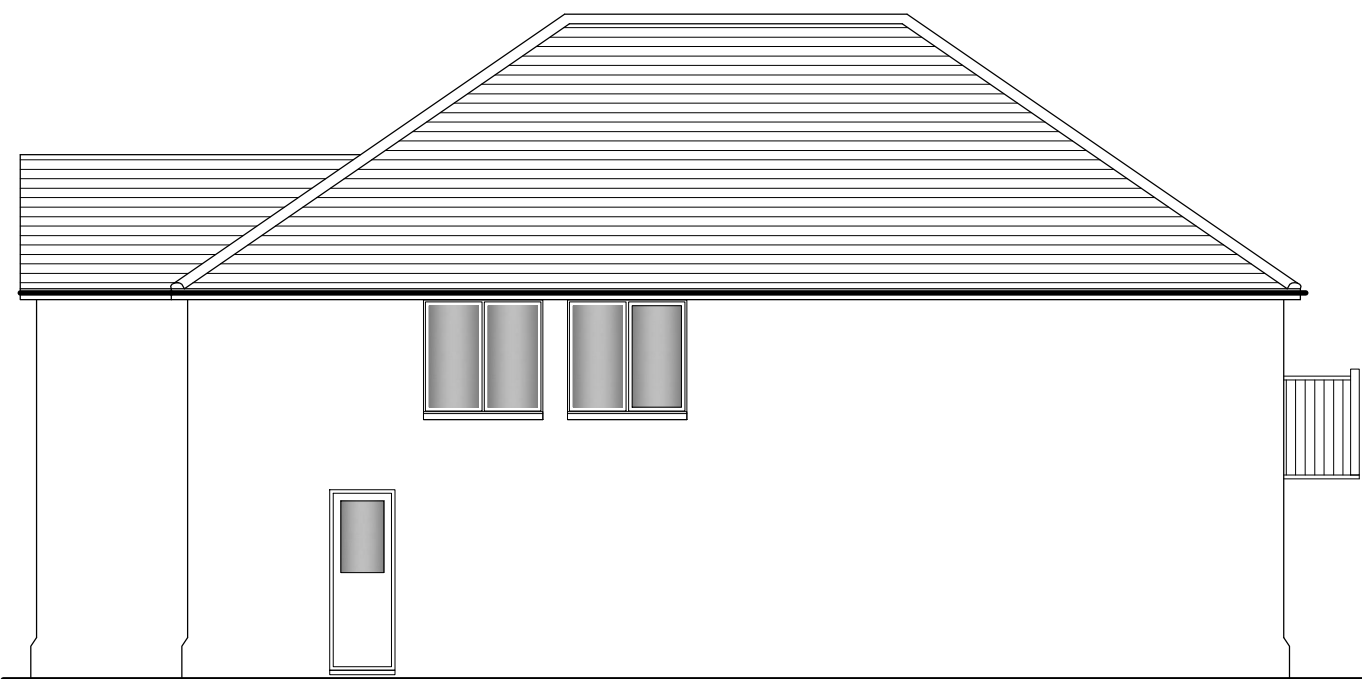


PROPOSED SIDE ELEVATION



3D PERSPECTIVE 1



3D PERSPECTIVE 2

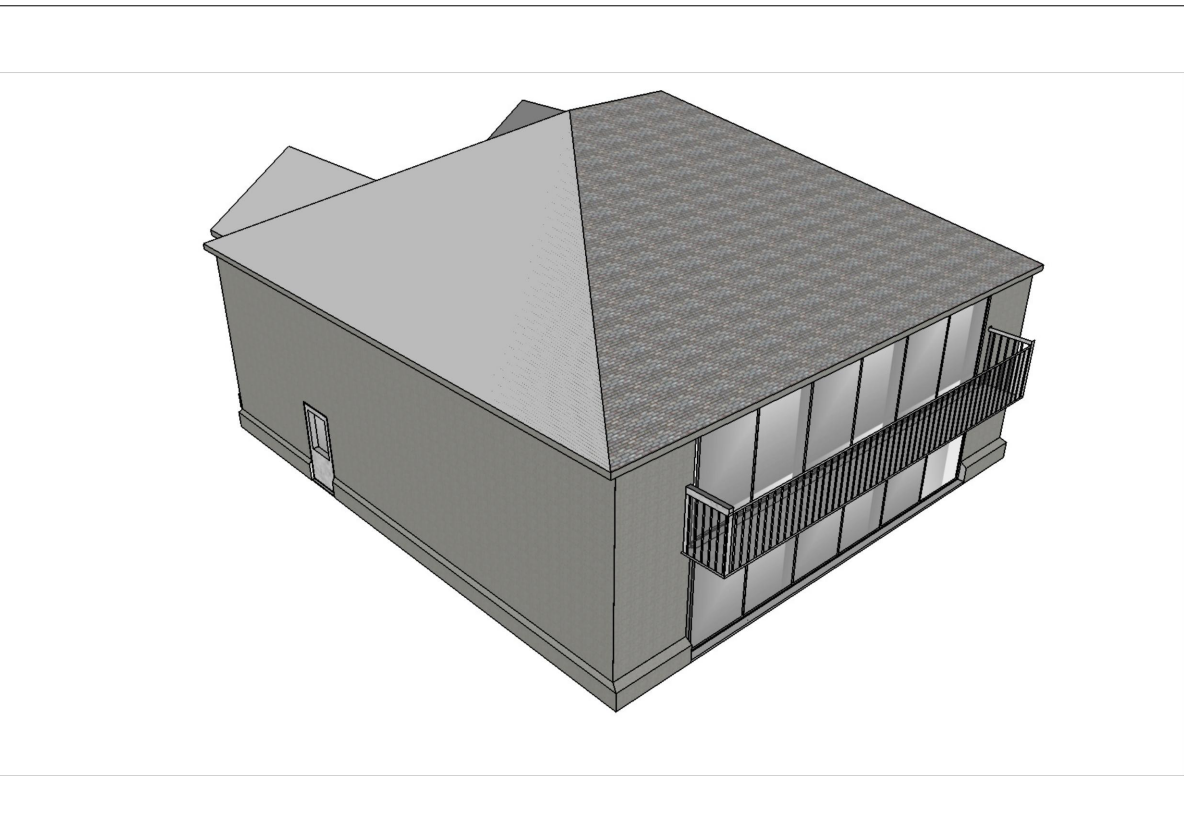

3D PERSPECTIVE 3

SITE LOCATION PLAN
1:1250

A	EXISTING BLOCK PLAN ADDED	26/02/16
Rev	Description	Date
RESIDENTIAL BUILDING SOLUTIONS LTD ARCHITECTURAL, STRUCTURAL & PARTY WALL SERVICES 21 CLIFTON AVENUE, STANMORE, MIDDLESEX, HA72HR T: 07896 651 973 E: info@rbslondon.co.uk W: www.rbslondon.co.uk This drawing is property of Residential Building Solutions Ltd. The information is contained in copyright and is not to be copied or used without prior permission.		
Project	PROPOSED NEW DEVELOPMENT AT	
Drawing	PLANNING DRAWING	
Drawn	Checked	
Scale	A1@1:100	Date
Stage	Drg. No.	Rev