



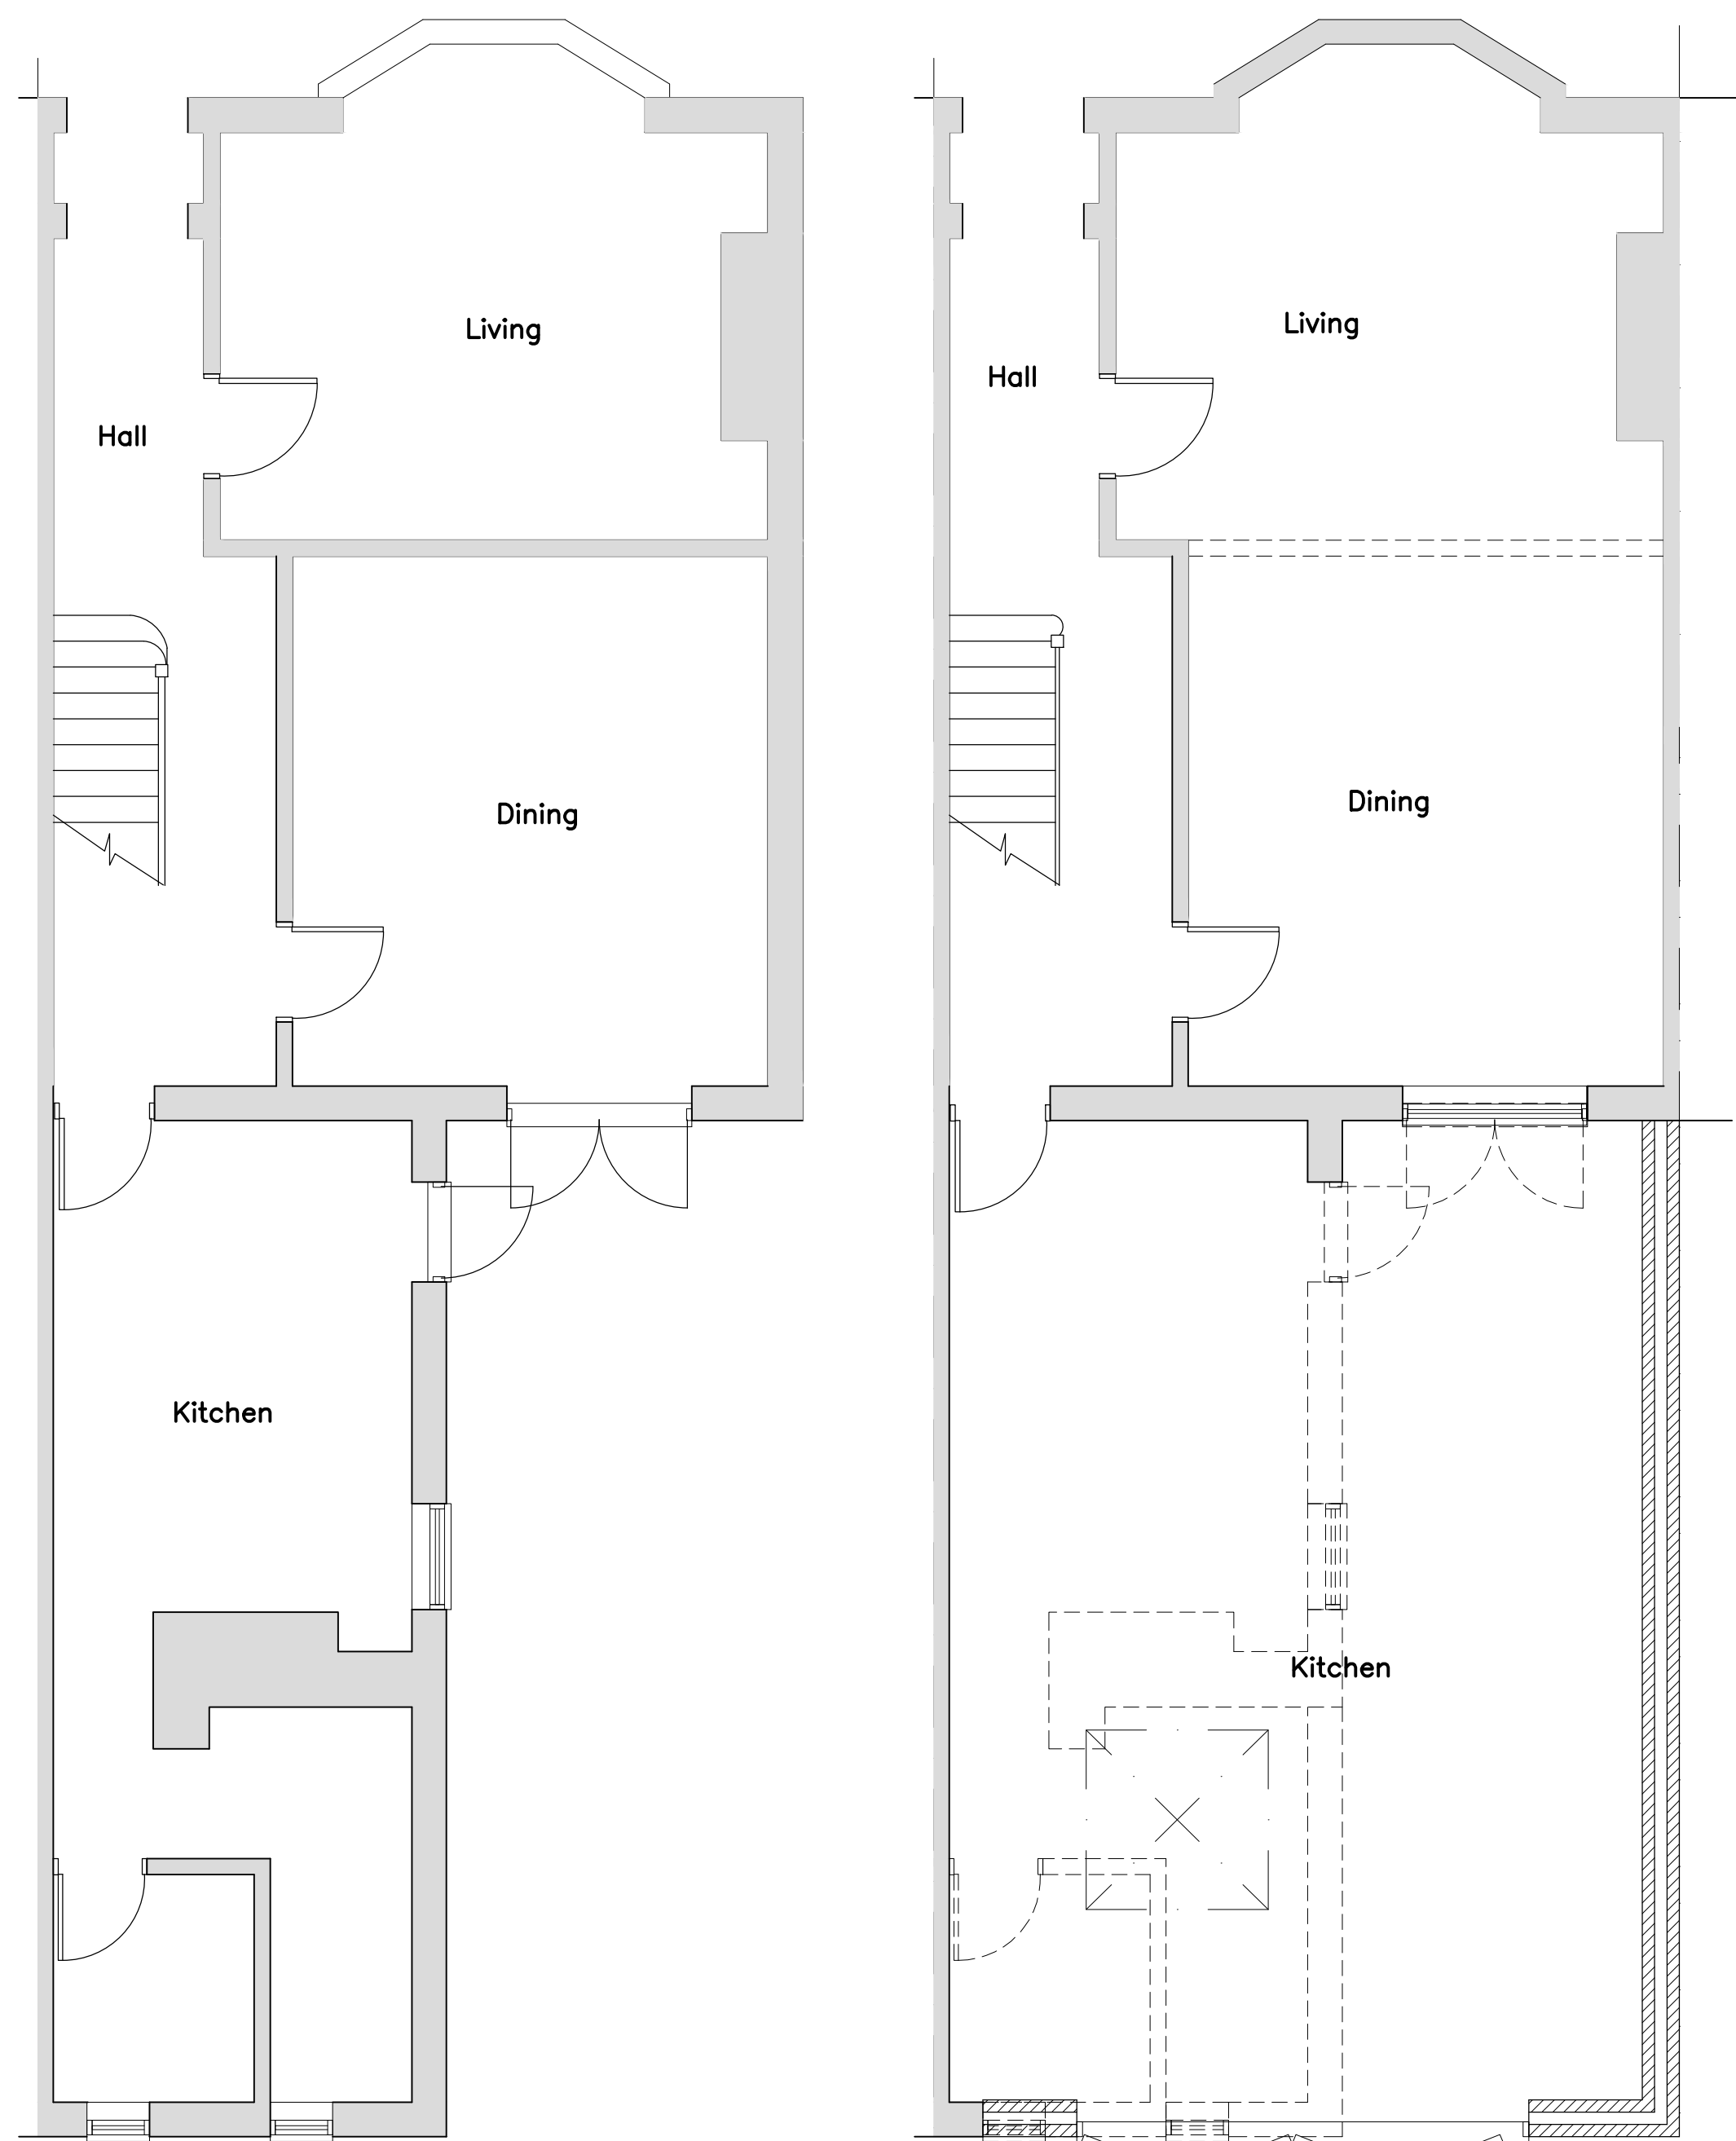


EXISTING GROUND FLOOR PLAN

PROPOSED GROUND FLOOR PLAN


0 1 2 3 4 5 6 7 8 9 10
SCALE 1:50

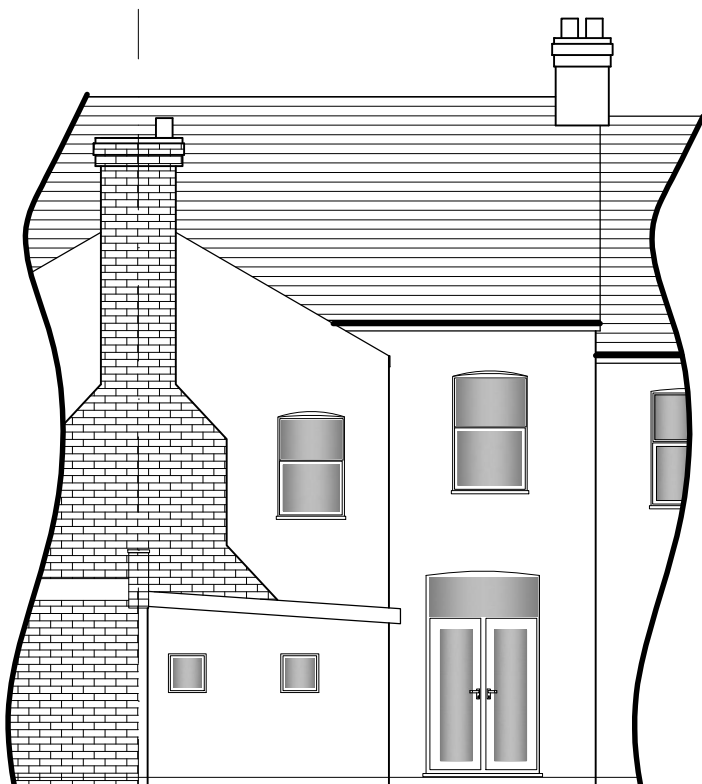


EXISTING REAR ELEVATION
SCALE 1:100

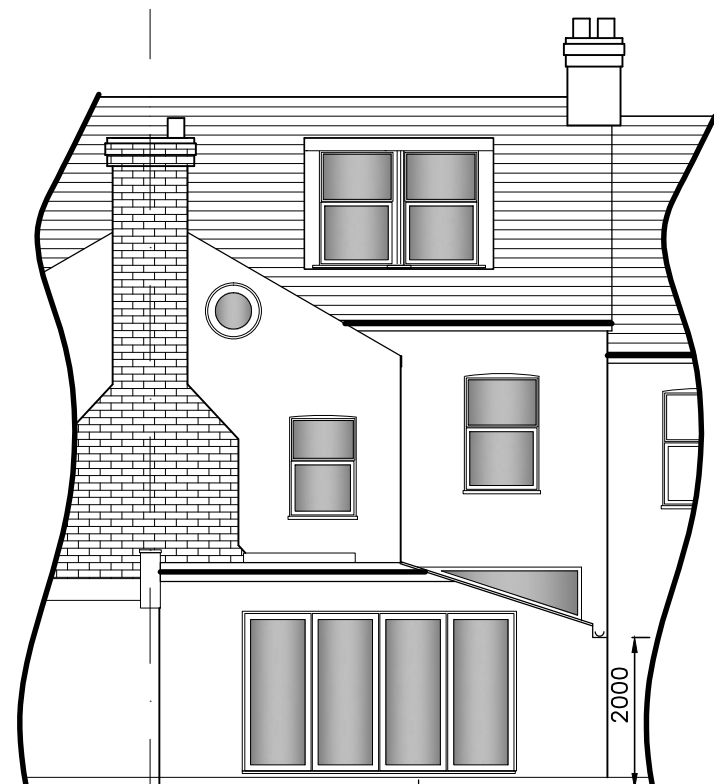


PROPOSED REAR ELEVATION
SCALE 1:100

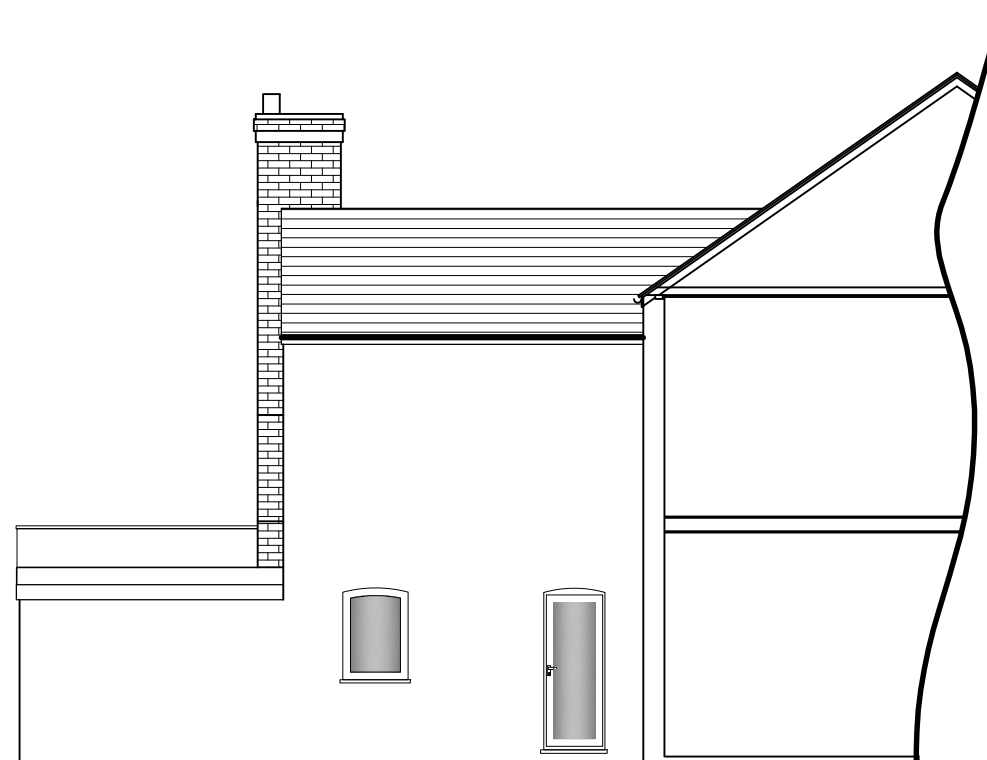


EXISTING SIDE ELEVATION
SCALE 1:100

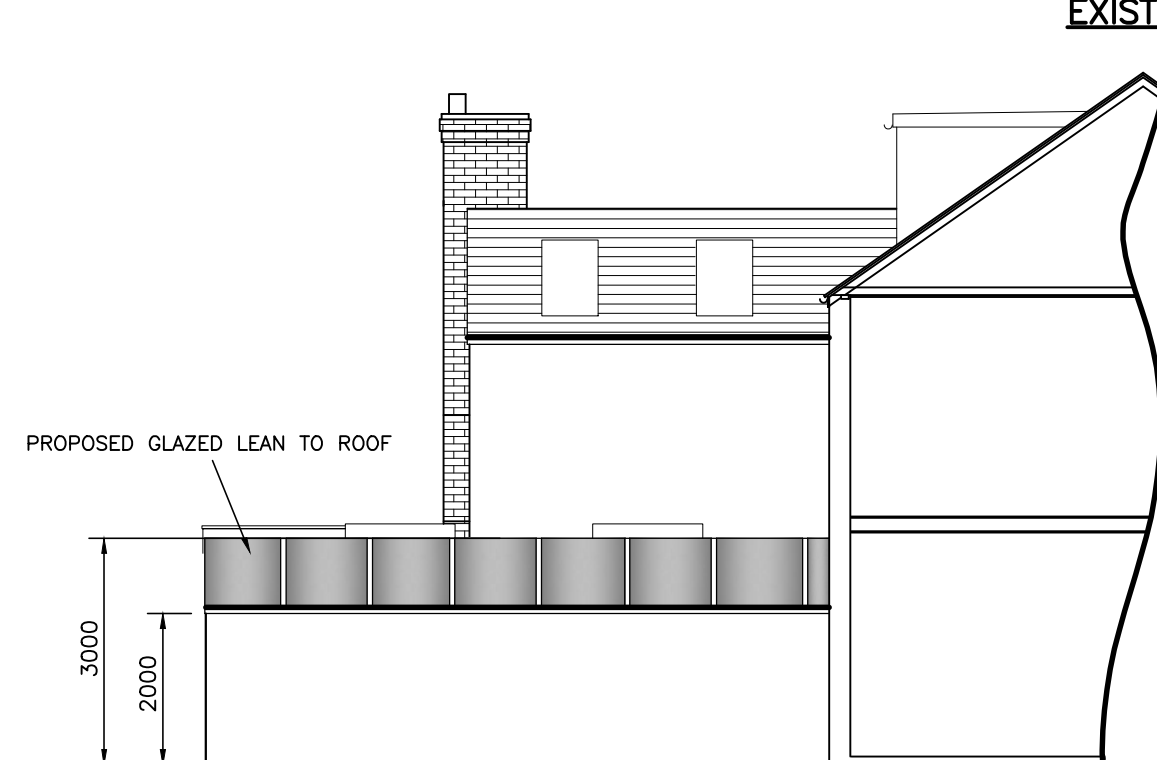


PROPOSED SIDE ELEVATION
SCALE 1:100

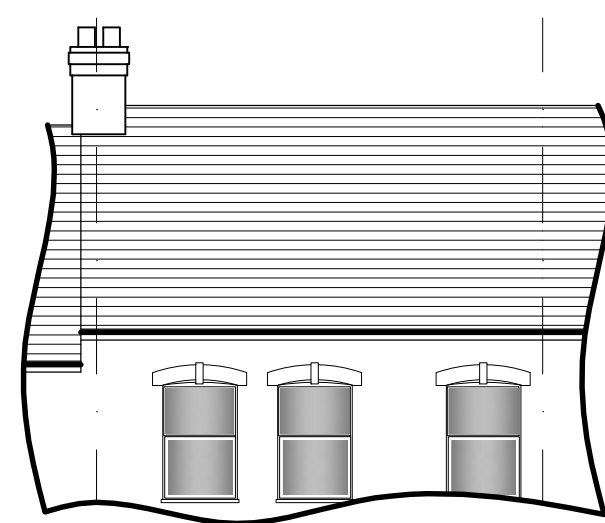


EXISTING PART FRONT ELEVATION
SCALE 1:100

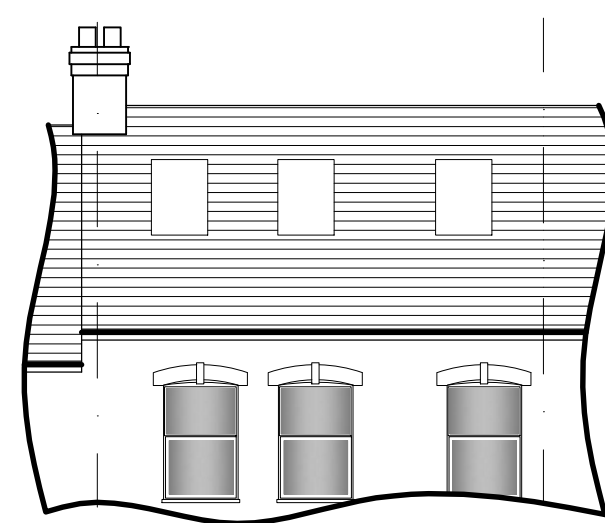


PROPOSED PART FRONT ELEVATION
SCALE 1:100

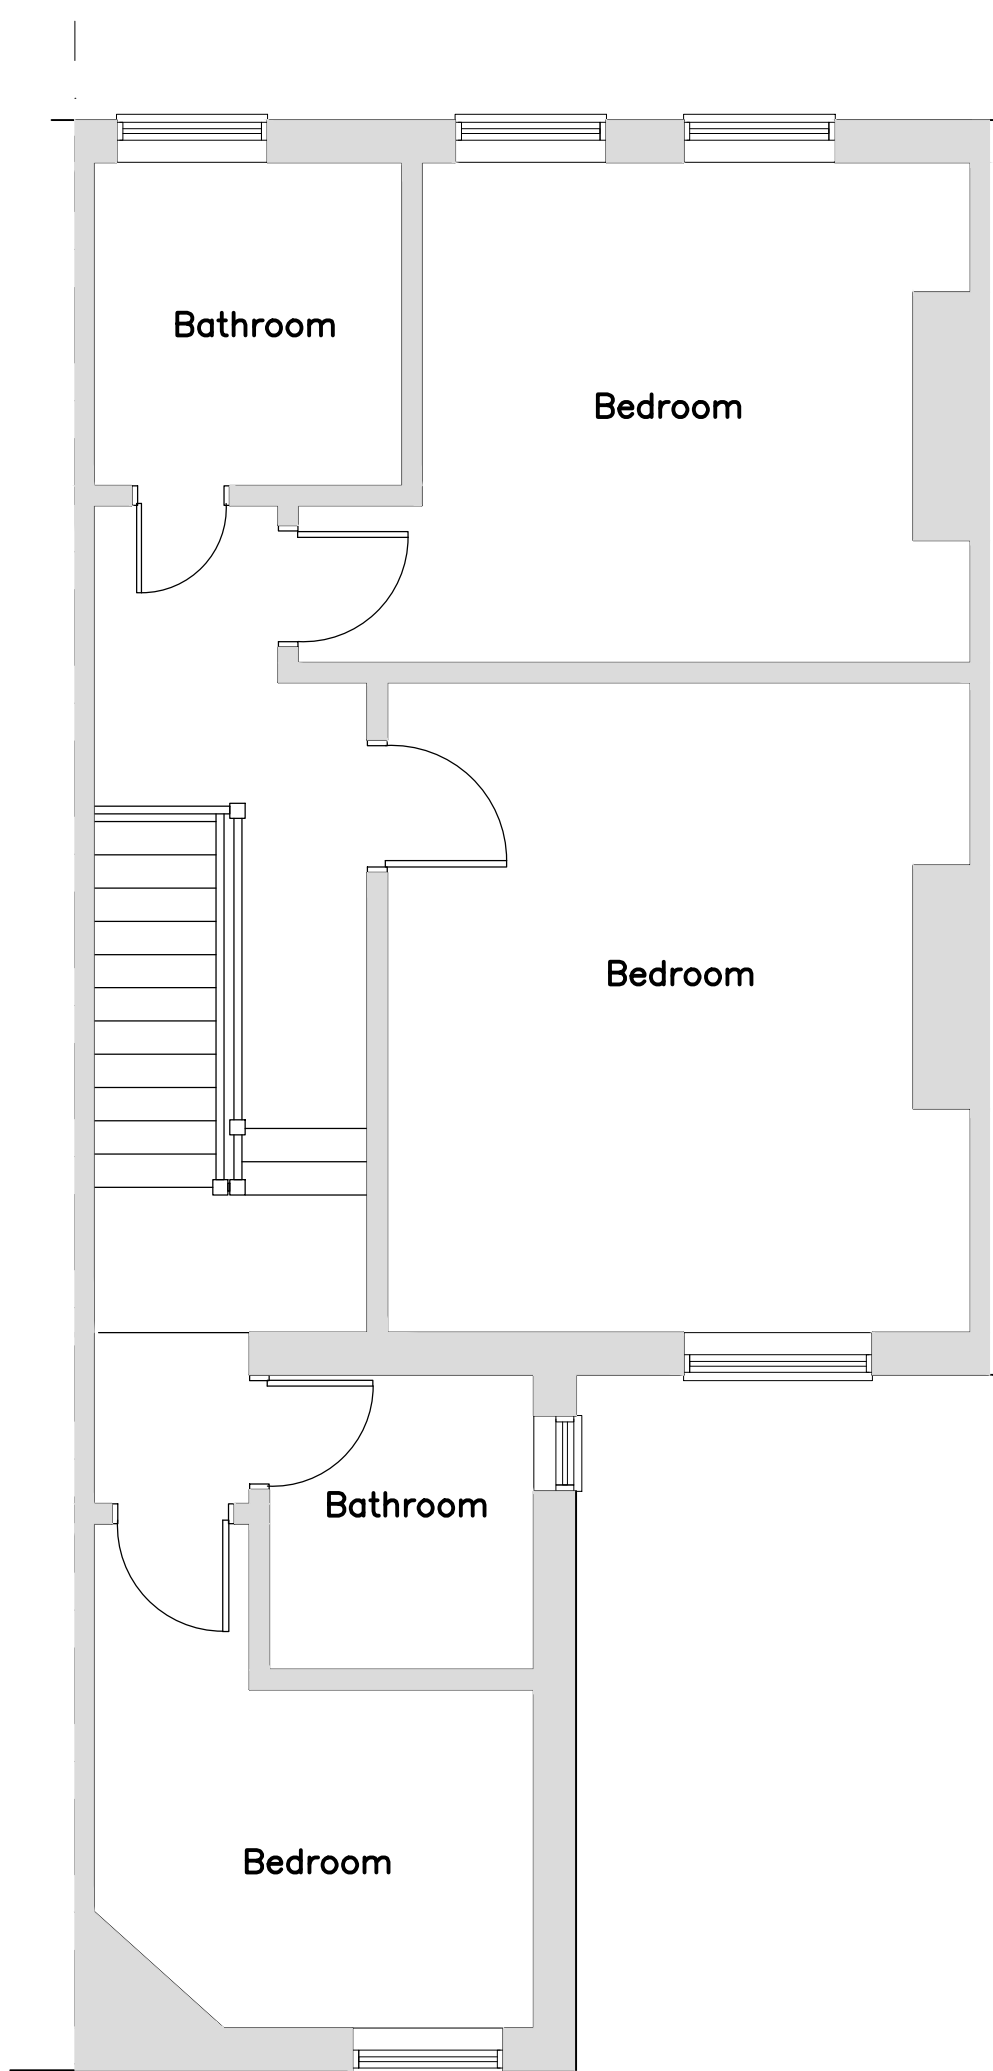


EXISTING FIRST FLOOR PLAN

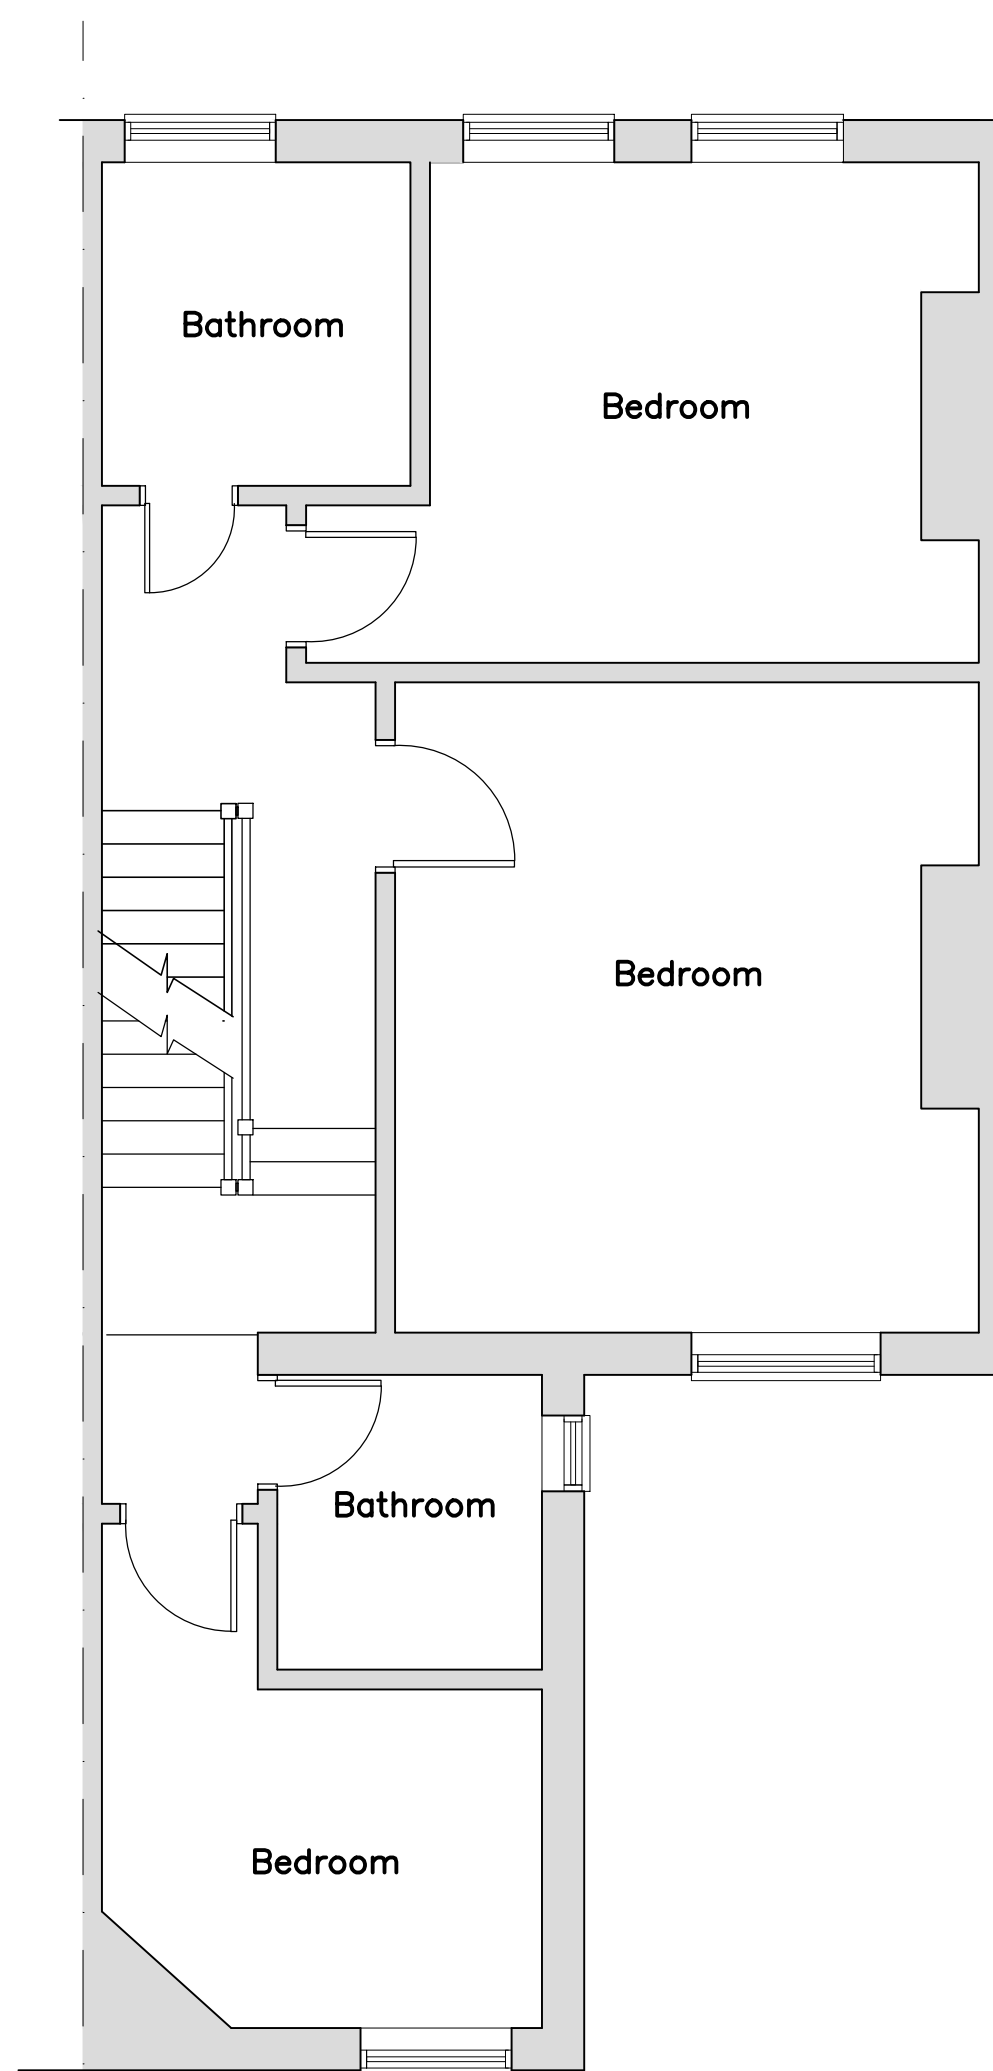


PROPOSED FIRST FLOOR PLAN

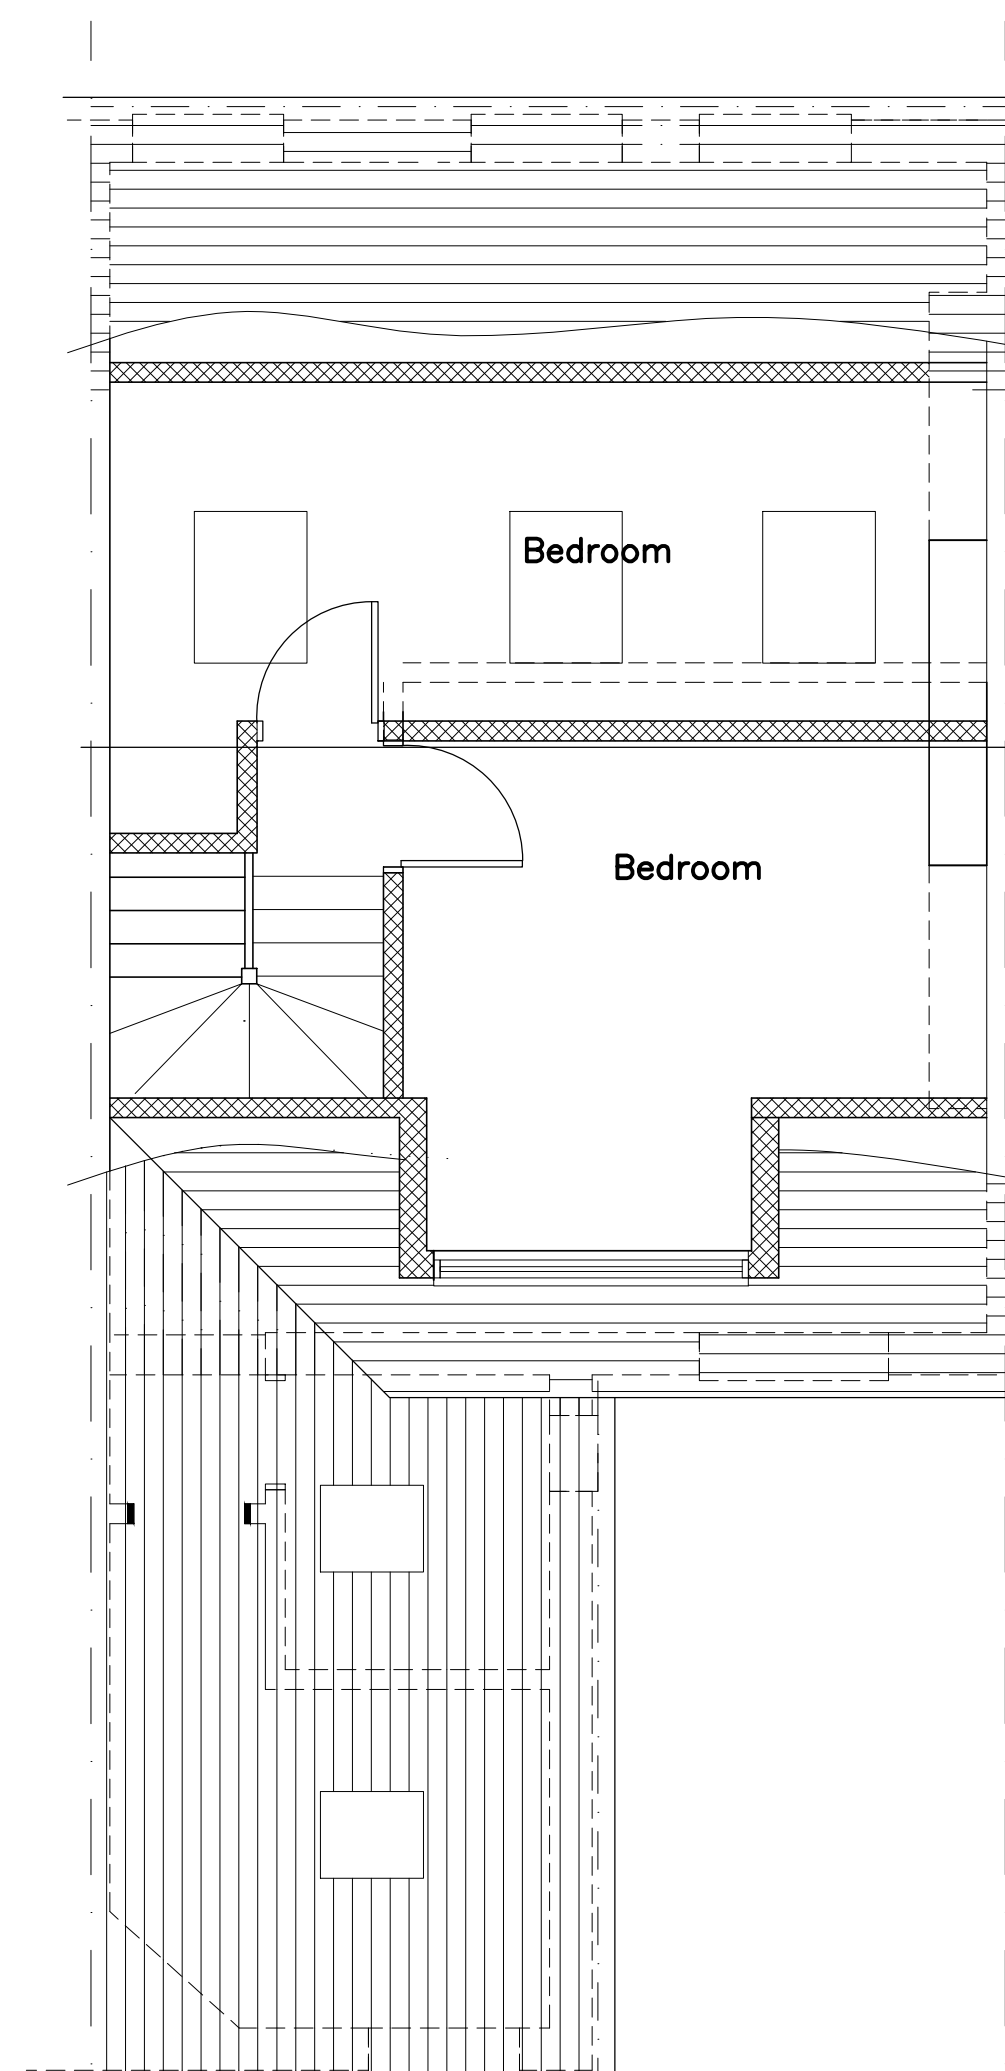

PROPOSED SECOND FLOOR PLAN

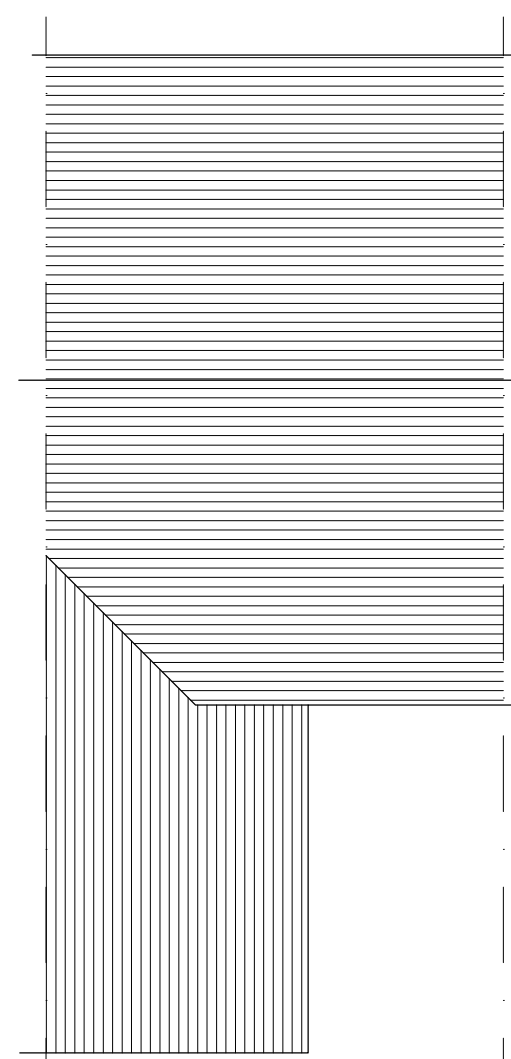

EXISTING ROOF PLAN (ex GF)
SCALE 1:100

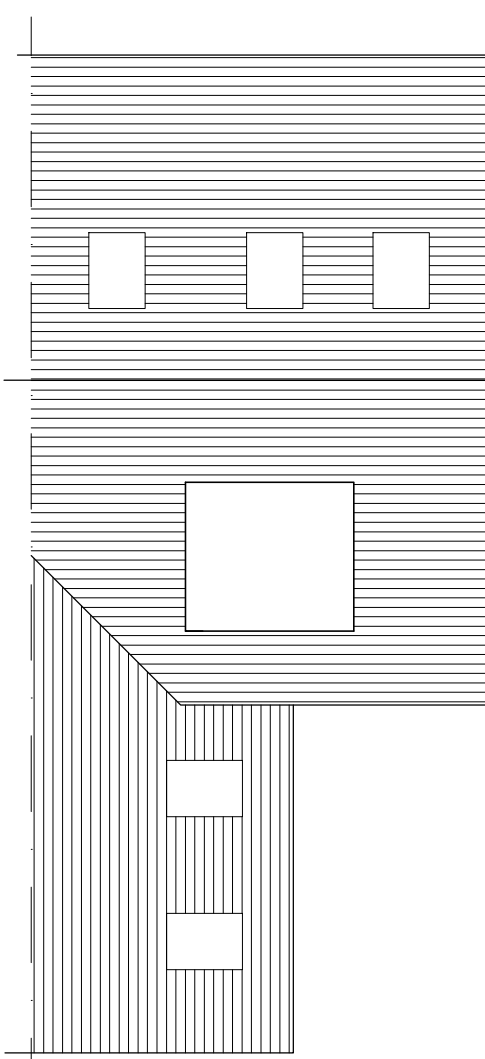

PROPOSED ROOF PLAN
SCALE 1:100

SITE LOCATION PLAN
1:1250

Rev	Description	Date
RESIDENTIAL BUILDING SOLUTIONS LTD ARCHITECTURAL, STRUCTURAL & PARTY WALL SERVICES 21 CLIFTON AVENUE, STANMORE, MIDDLESEX, HA72HR T: 07896 651 973 E: info@rbslondon.co.uk W: www.rbslondon.co.uk This drawing is property of Residential Building Solutions Ltd. The information it contains is copyright and is not to be copied or used without prior permission.		
Project PROPOSED SINGLE STOREY REAR EXTENSION, REAR DORMER AND FRONT ROOF LIGHTS TO FACILITATE LOFT CONVERSION		
Drawing EXISTING/PROPOSED PLANS/ELEV		
Drawn	Checked	
Scale	Date	
Stage	Drg. No.	Rev