
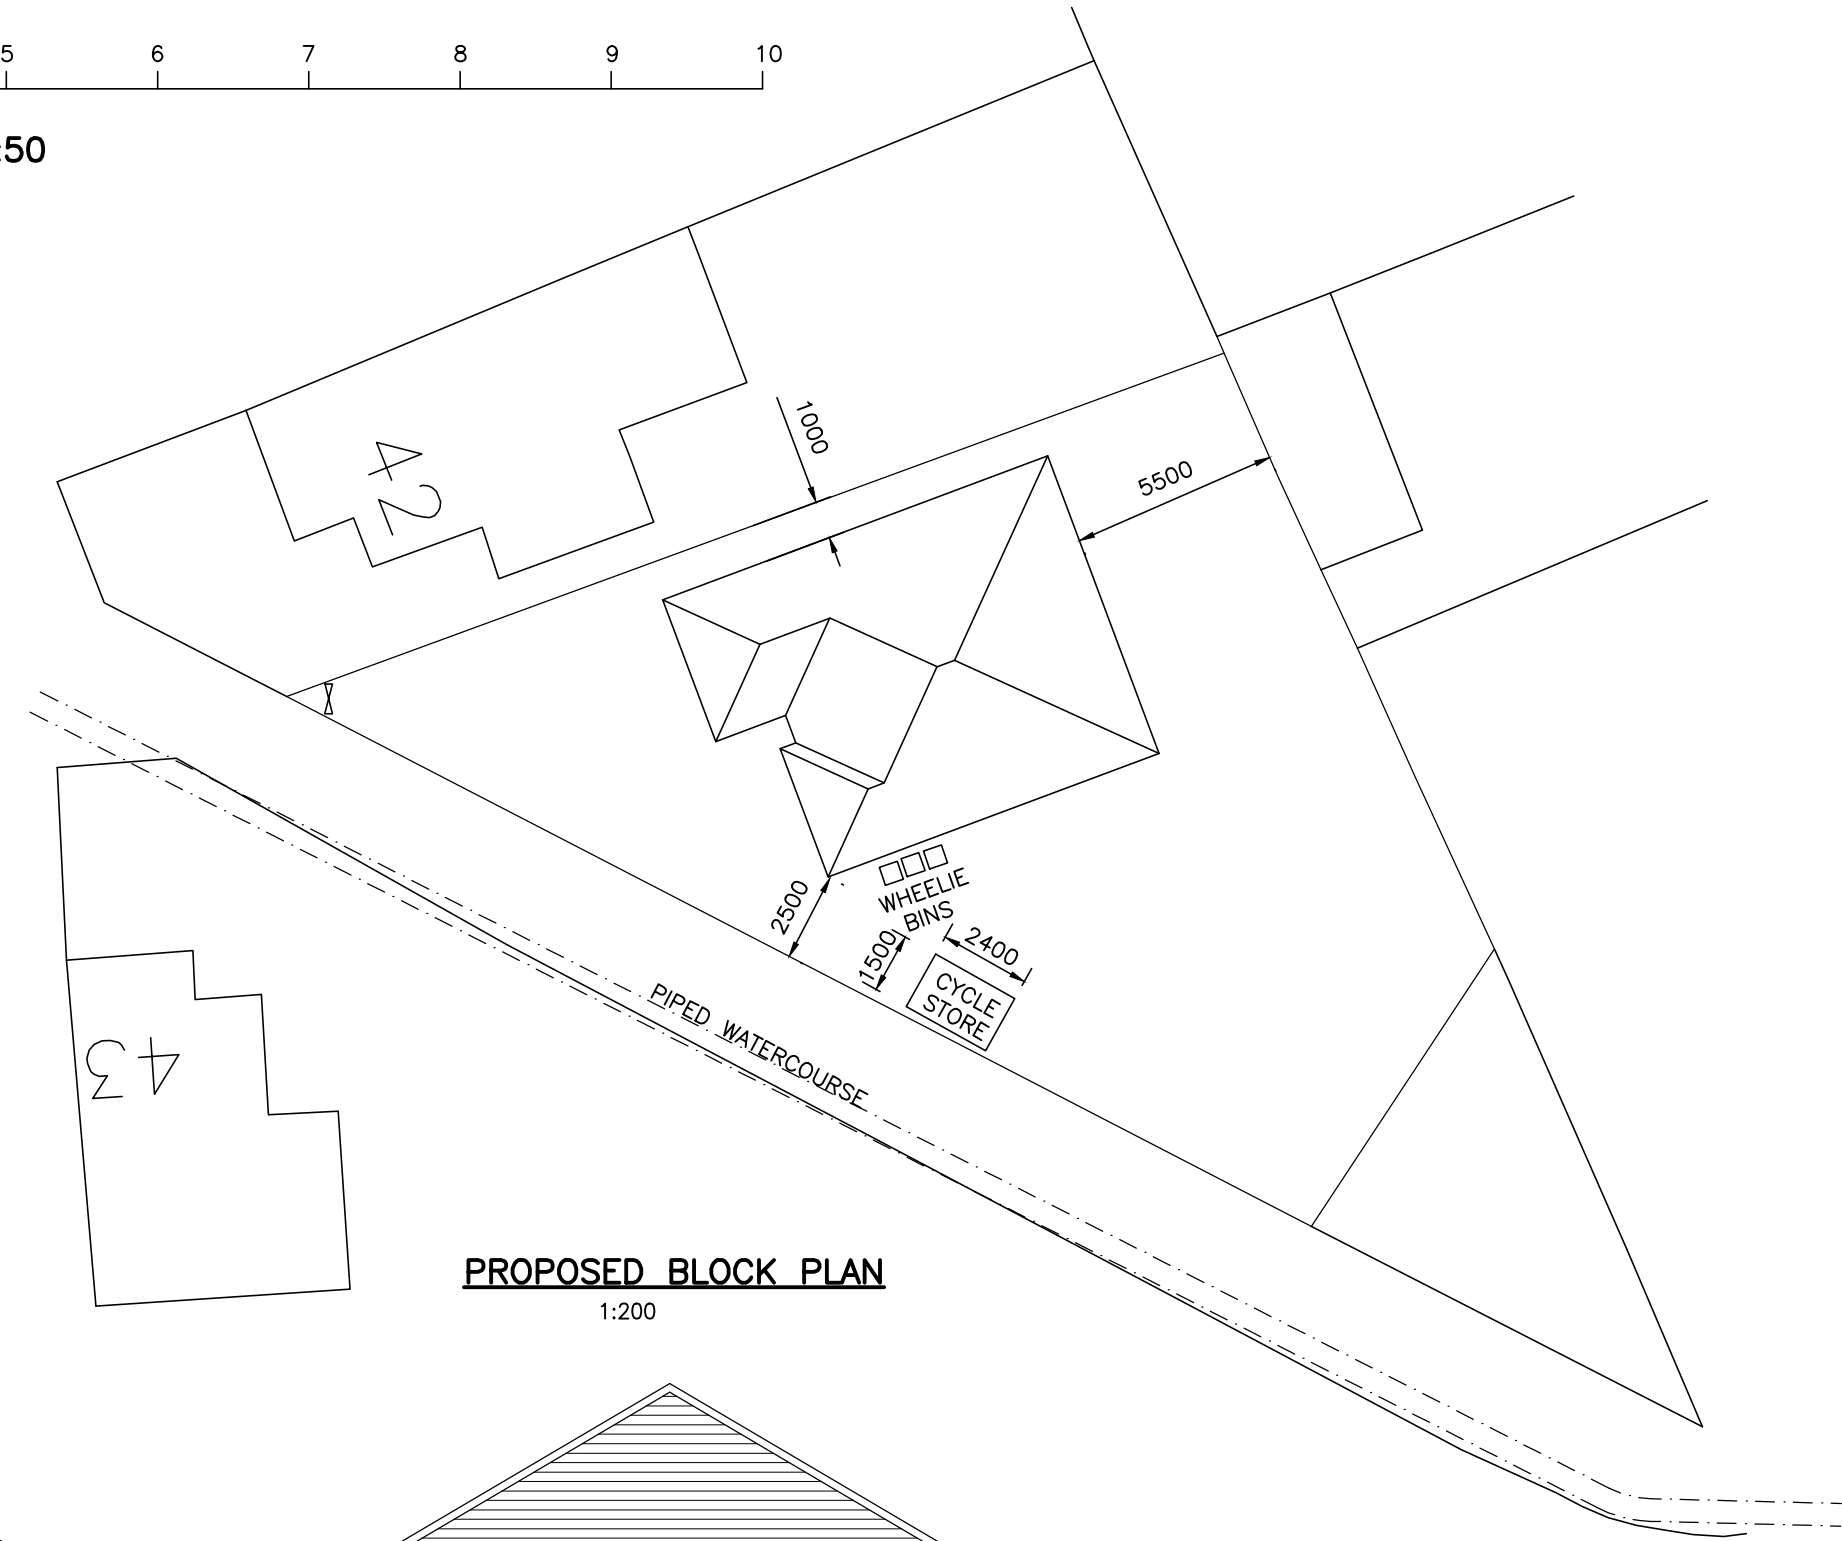


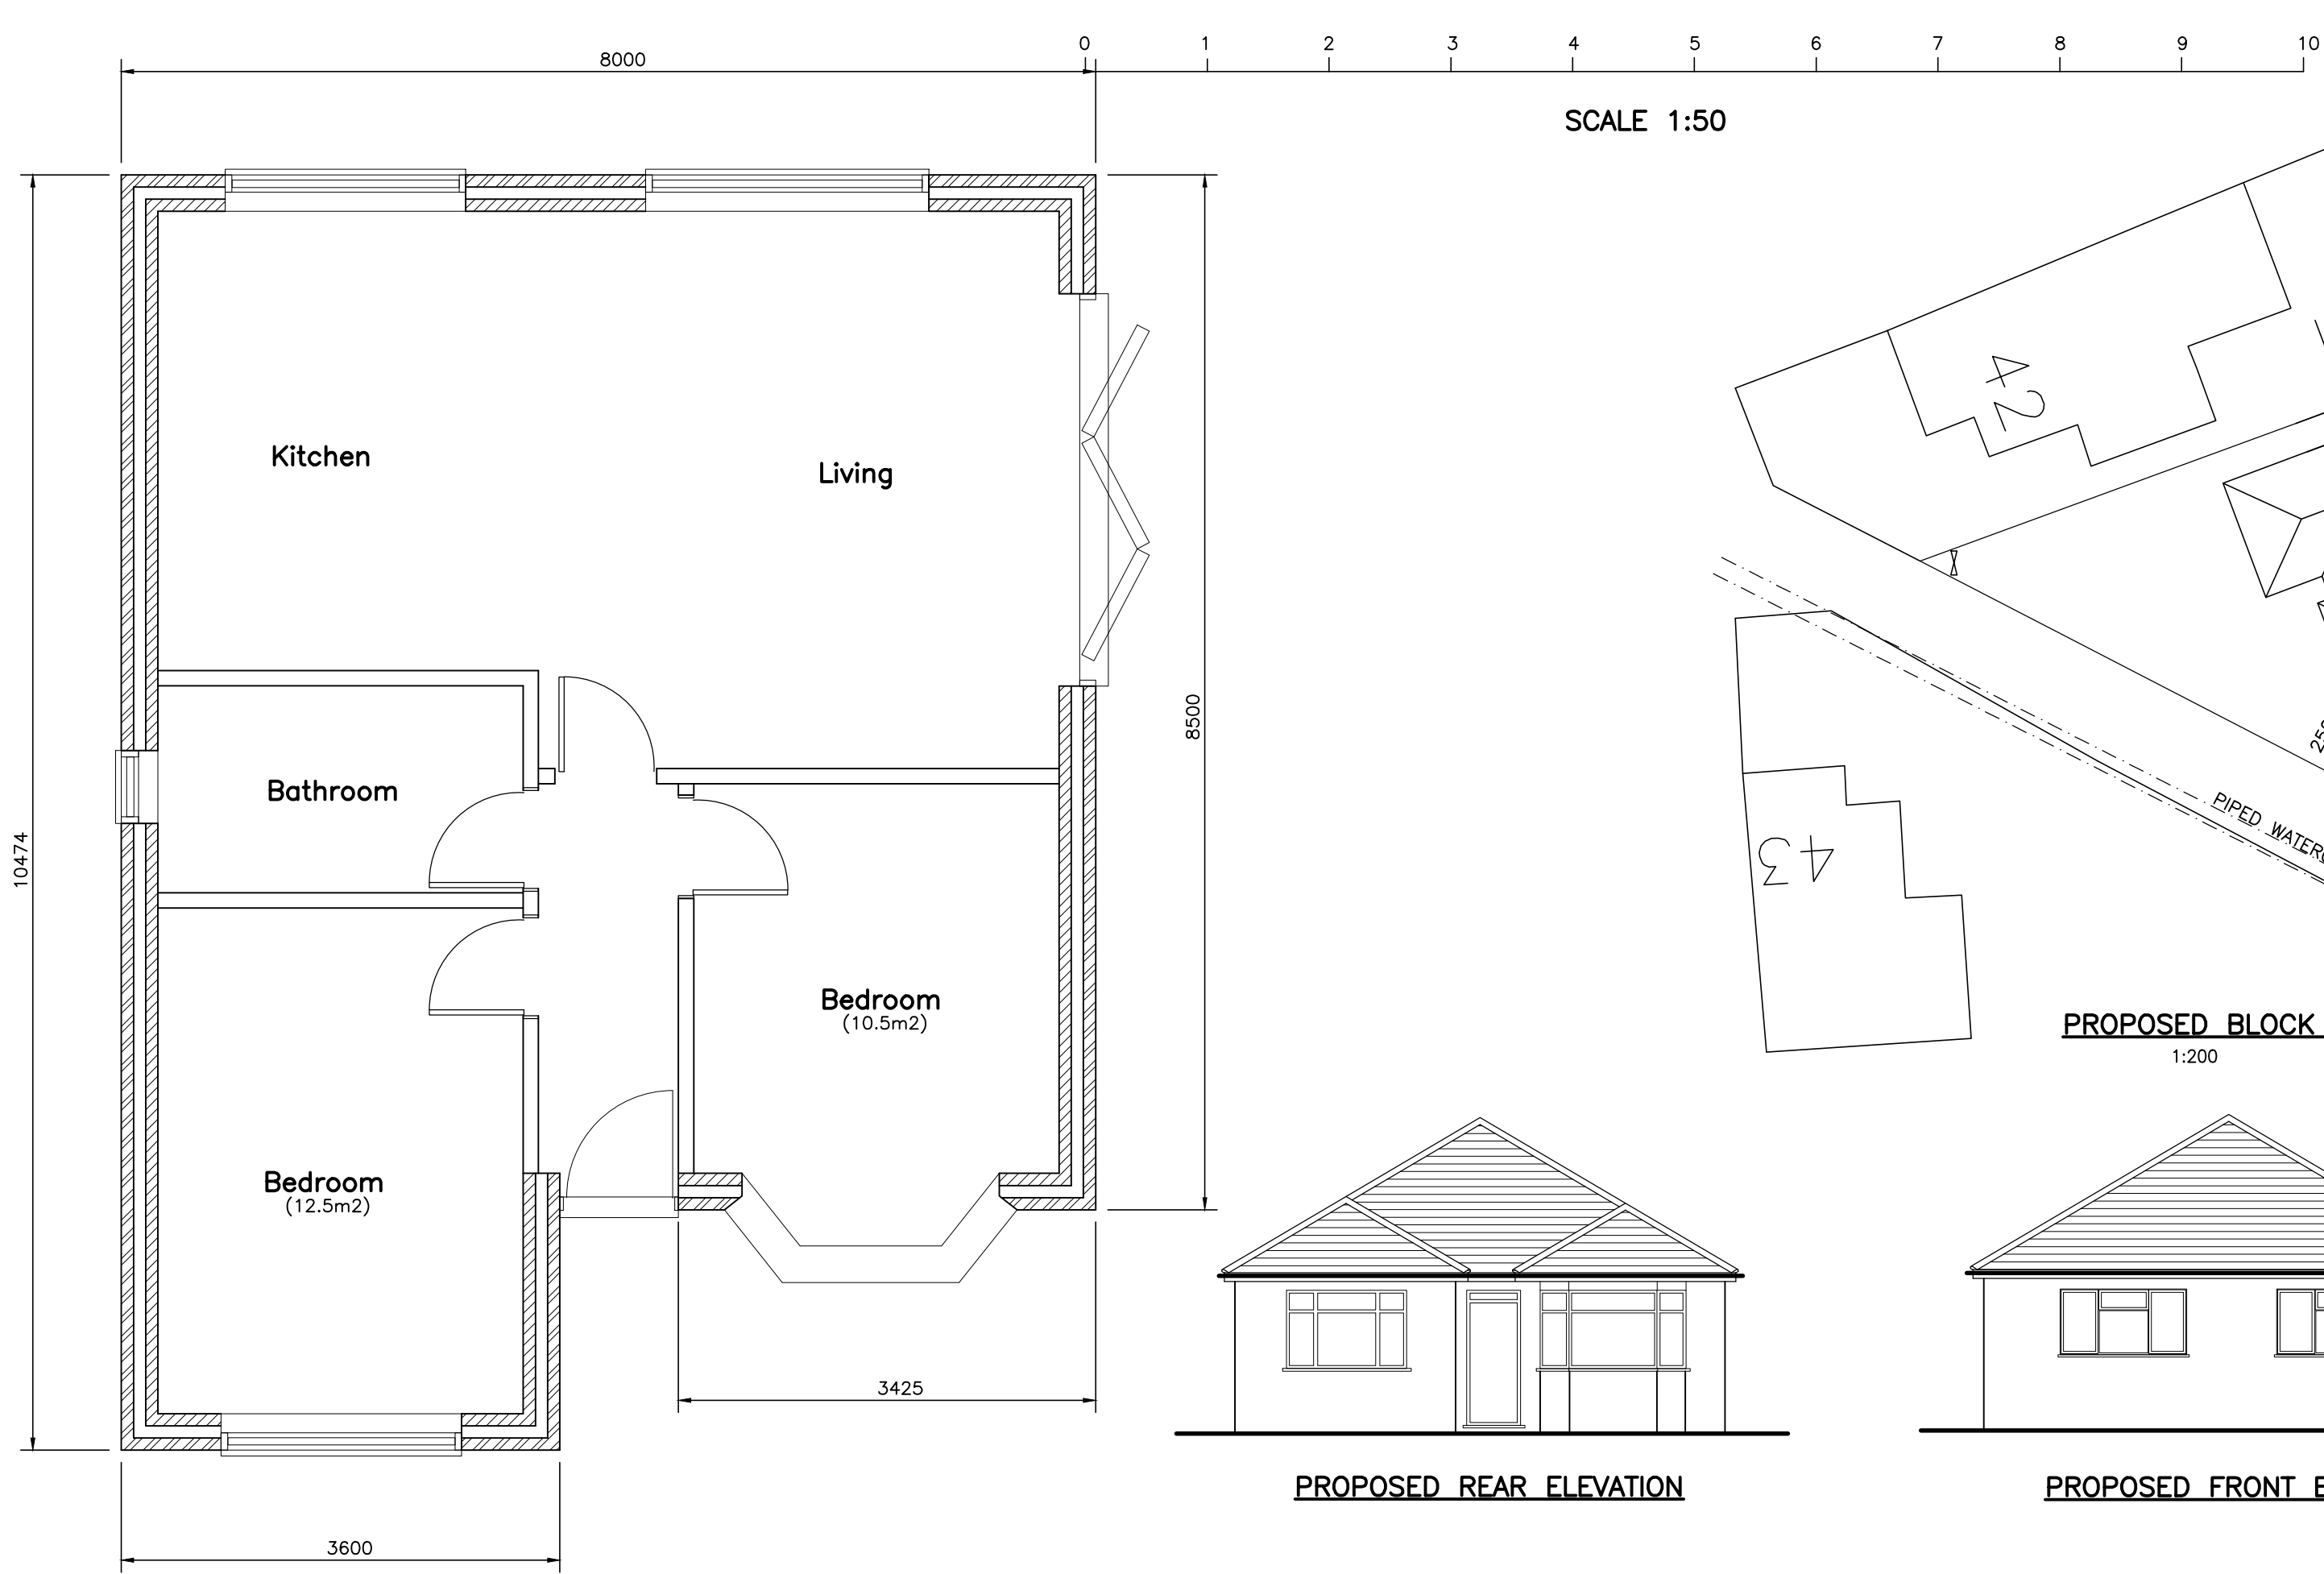

SITE LOCATION PLAN
1:1250

PROPOSED GROUND FLOOR PLAN

PROPOSED REAR ELEVATION

PROPOSED FRONT ELEVATION

PROPOSED SIDE ELEVATION

PROPOSED SIDE ELEVATION

Rev	Description	Date
RESIDENTIAL BUILDING SOLUTIONS LTD ARCHITECTURAL, STRUCTURAL & PARTY WALL SERVICES 21 CLIFTON AVENUE, STANMORE, MIDDLESEX, HA72HR T: 07896 651 973 E: info@rbslondon.co.uk W: www.rbslondon.co.uk This drawing is property of Residential Building Solutions Ltd. The information it contains is copyright and is not to be copied or used without prior permission.		
Project PROPOSED NEW DWELLING ON LAND ADJACENT TO		
Drawing PROPOSED PLANS AND ELEVATIONS		
Drawn		Checked
Scale		Date
Stage	Drg. No.	Rev