




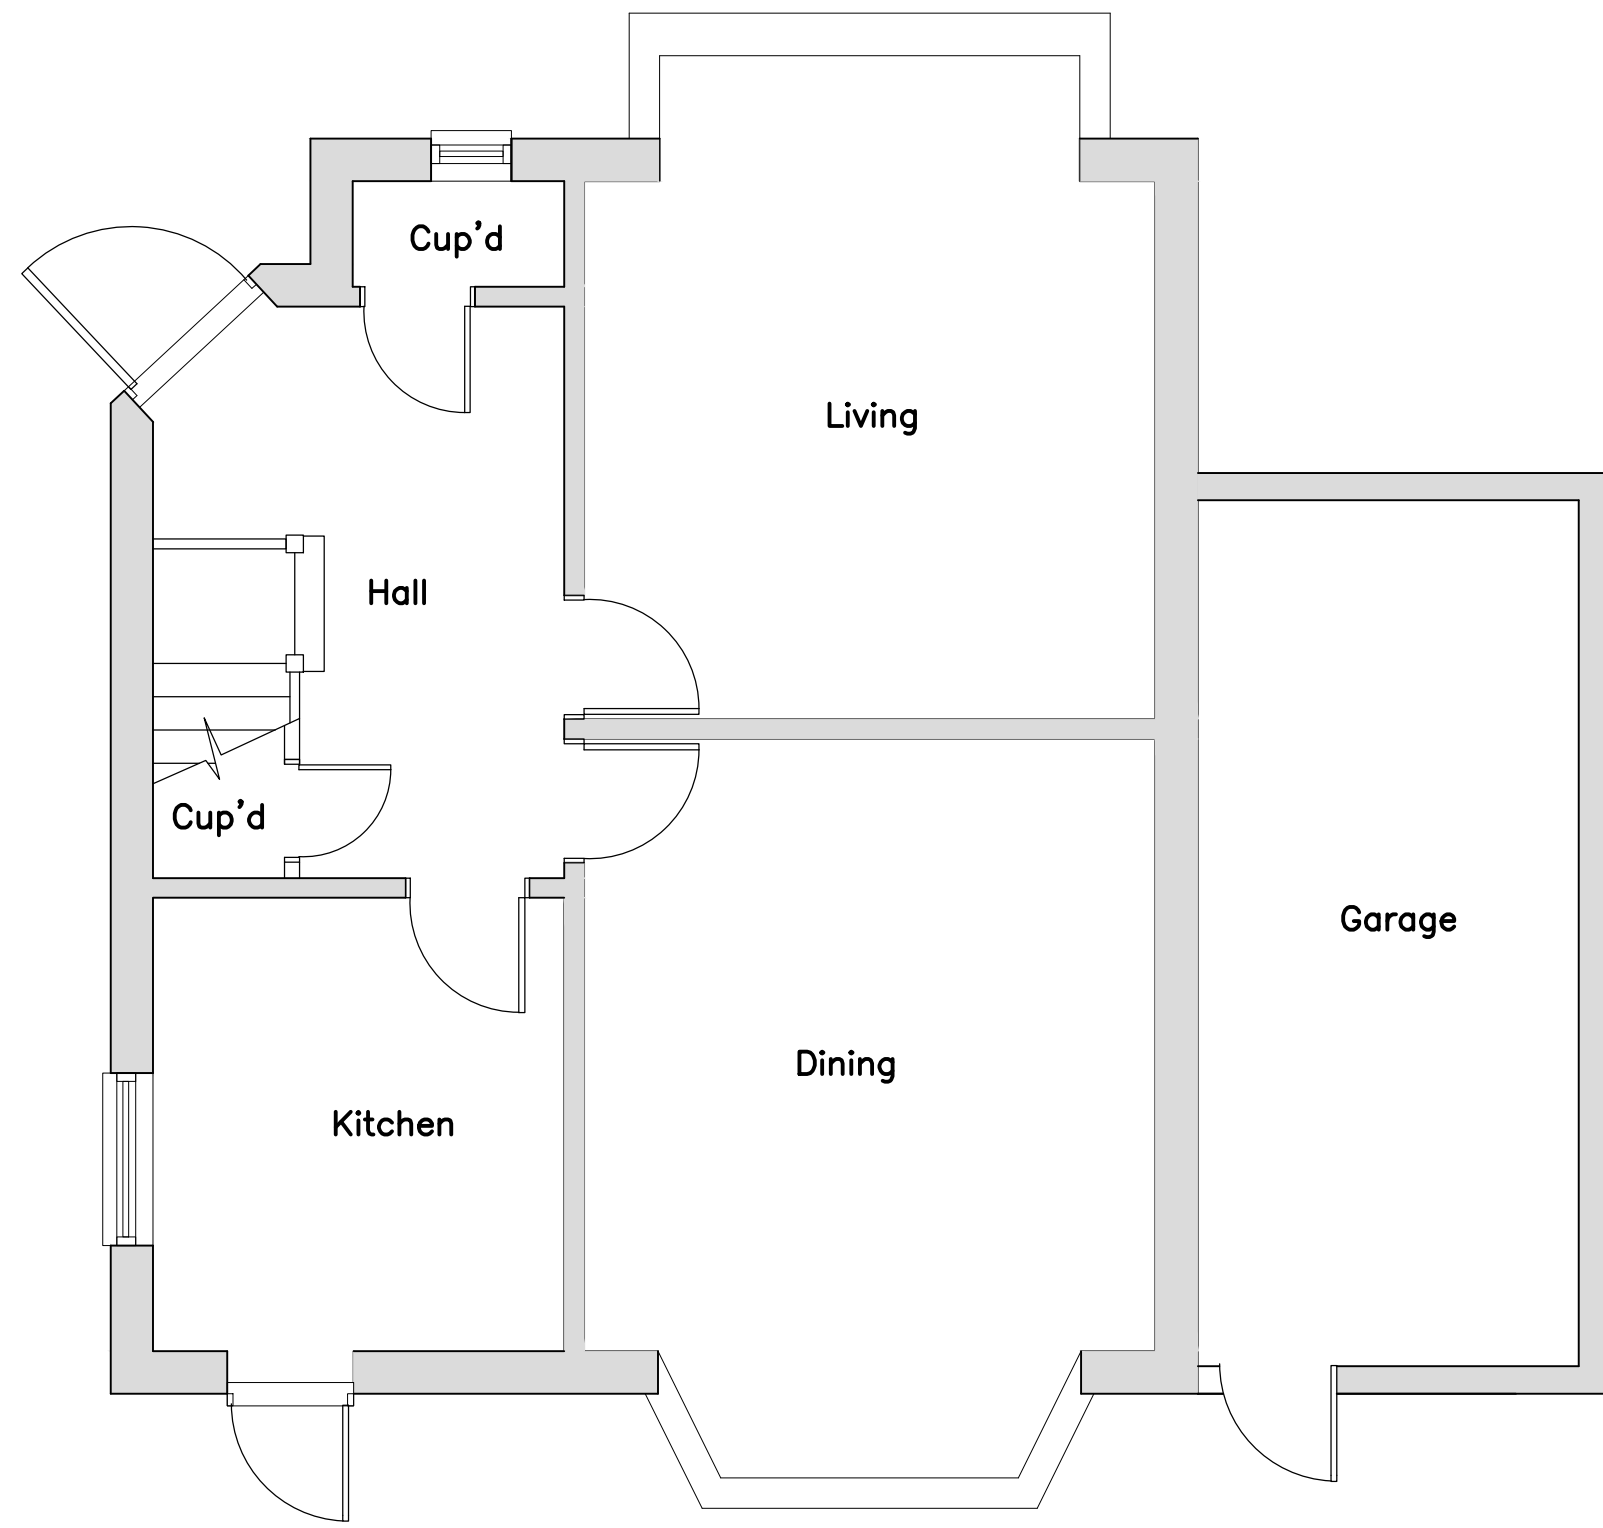

EXISTING GROUND FLOOR PLAN

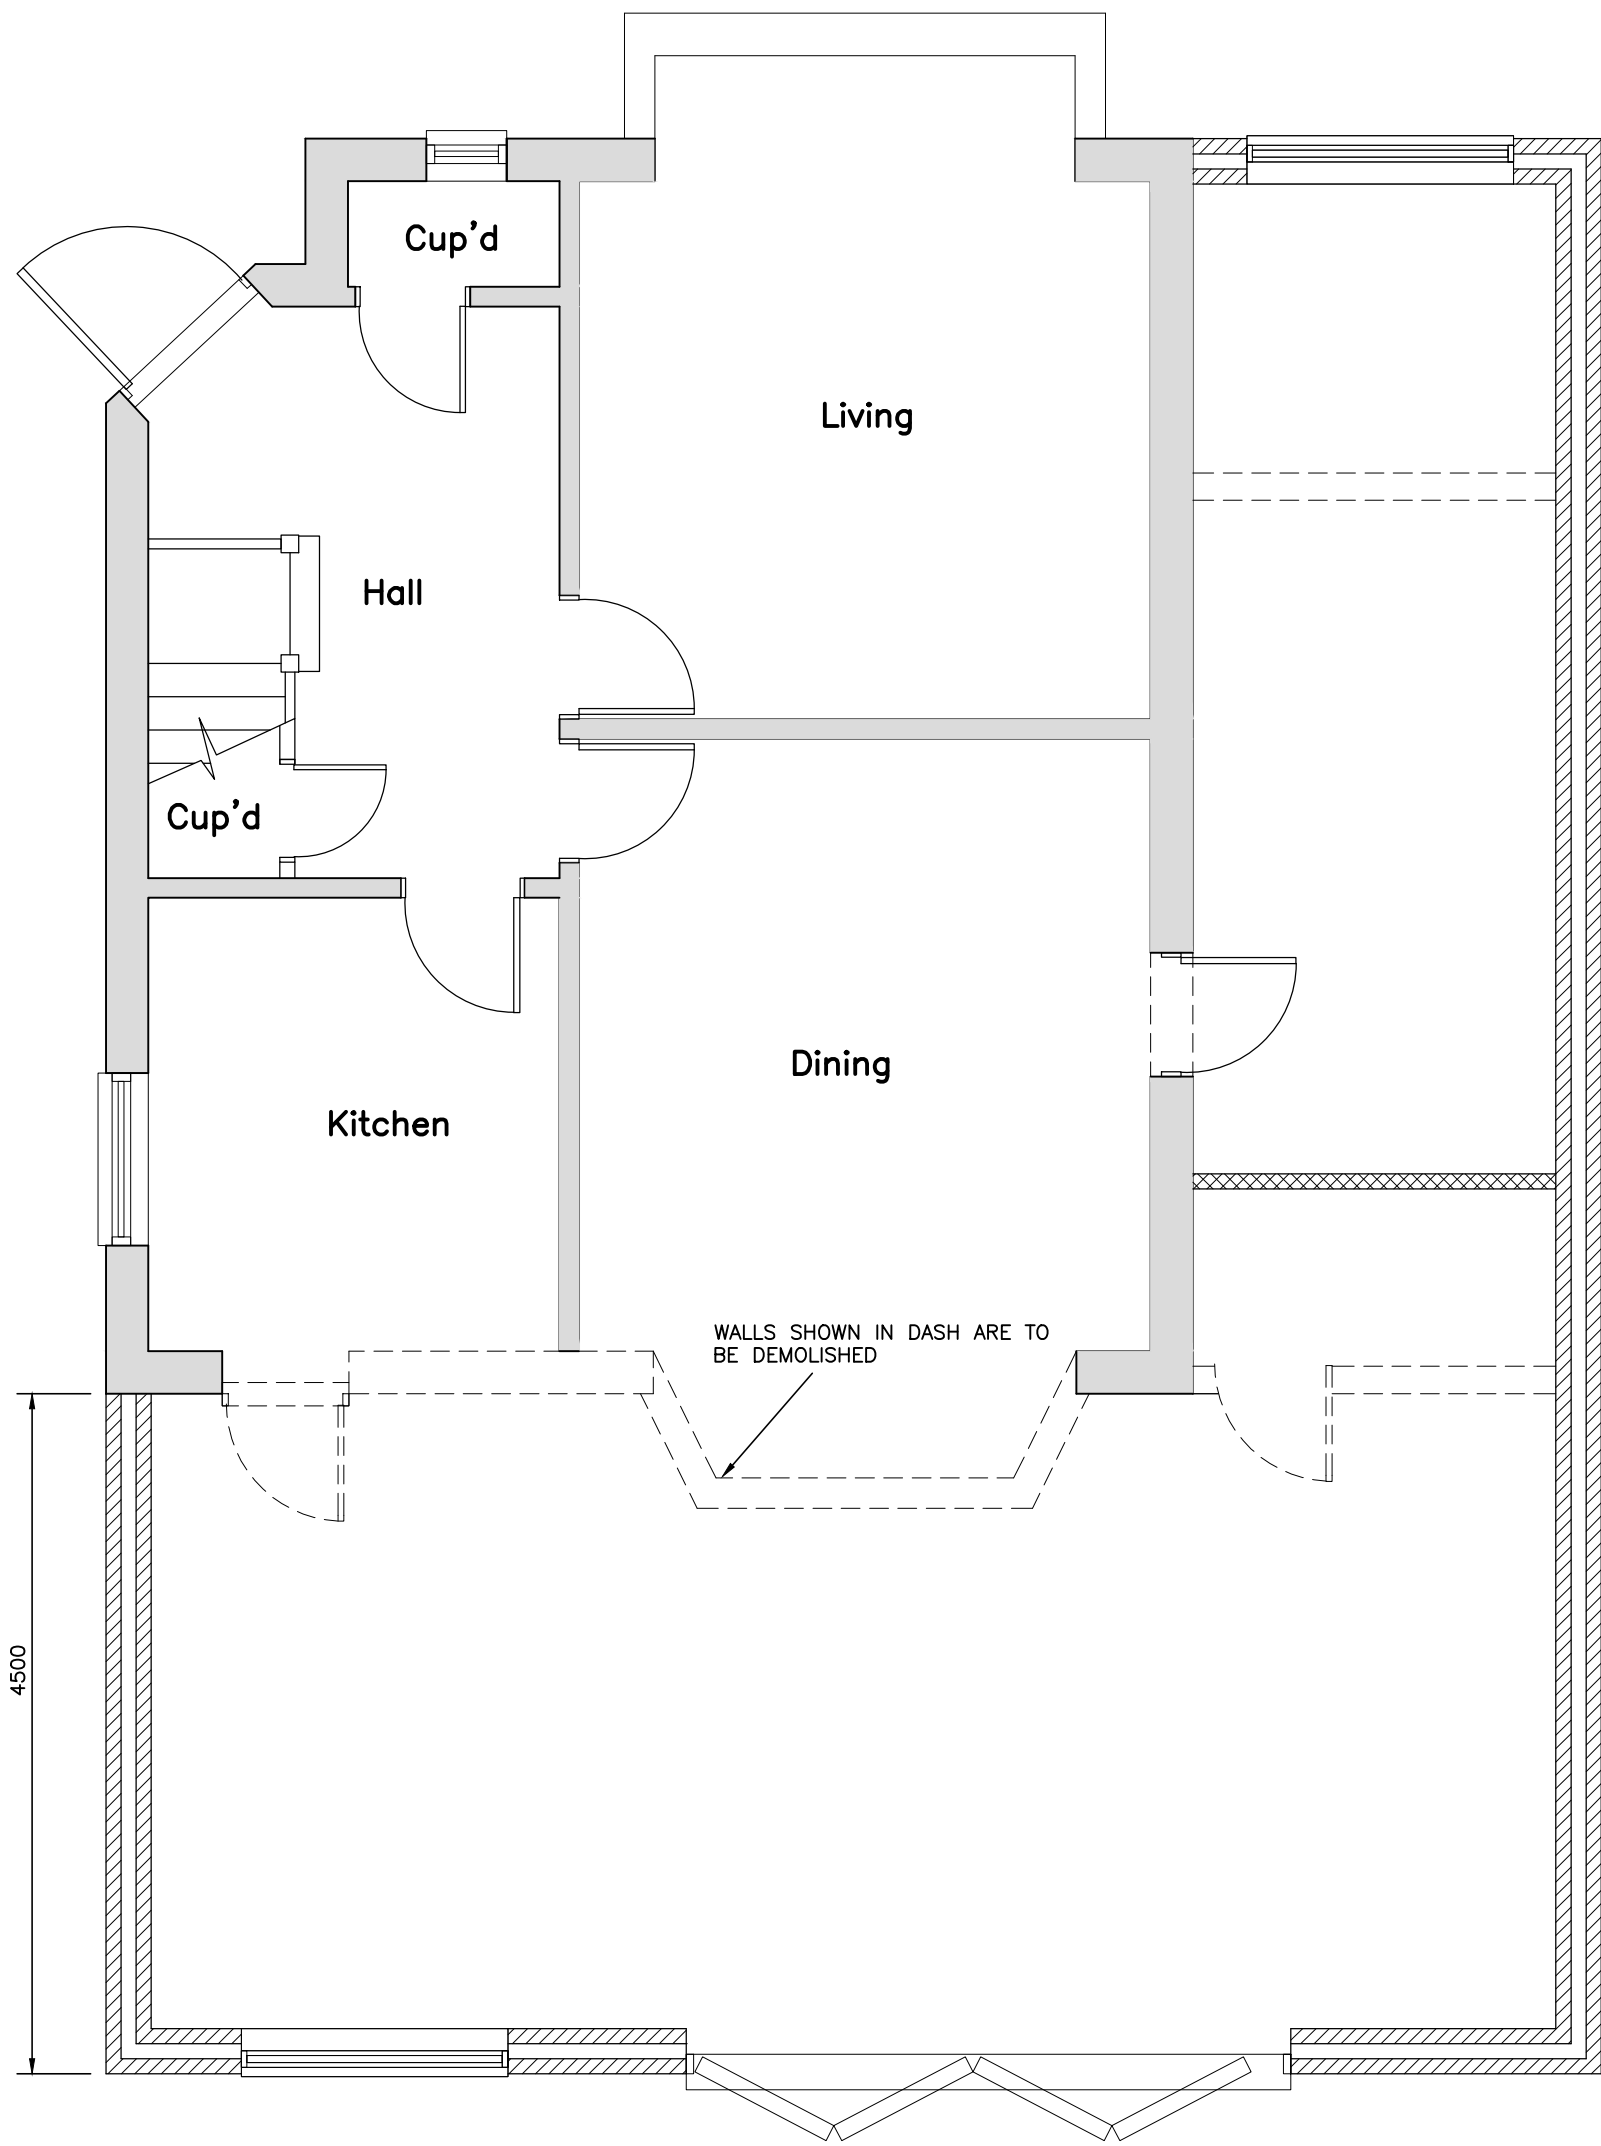


PROPOSED GROUND FLOOR PLAN

 


SITE LOCATION PLAN
1:1250



EXISTING REAR ELEVATION
1:100

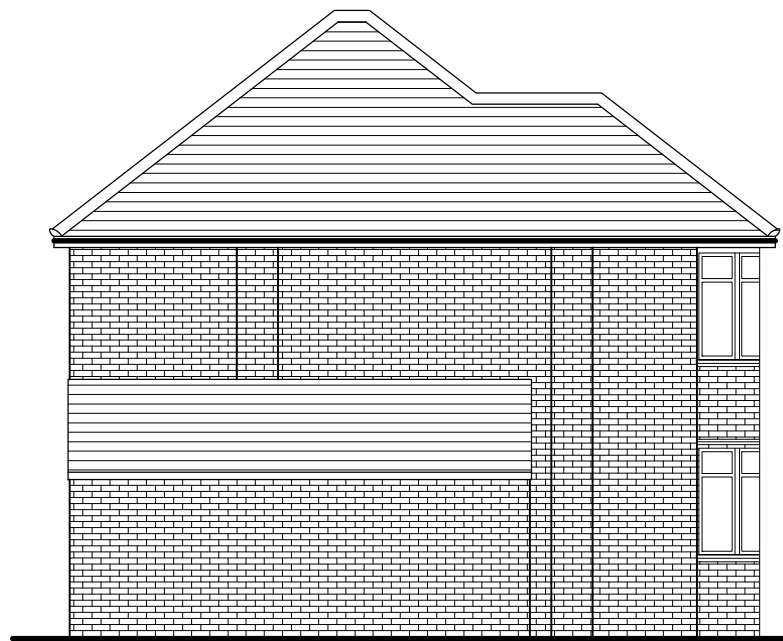

EXISTING SIDE ELEVATION
1:100

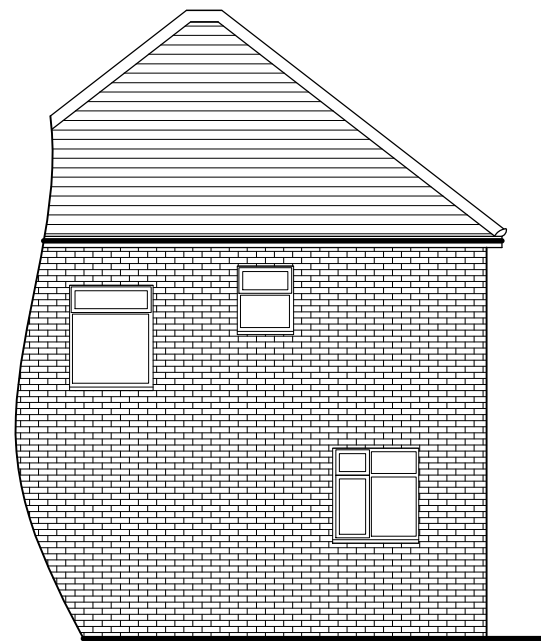


EXISTING SIDE ELEVATION
1:100



EXISTING FRONT ELEVATION
1:100



PROPOSED REAR ELEVATION
1:100

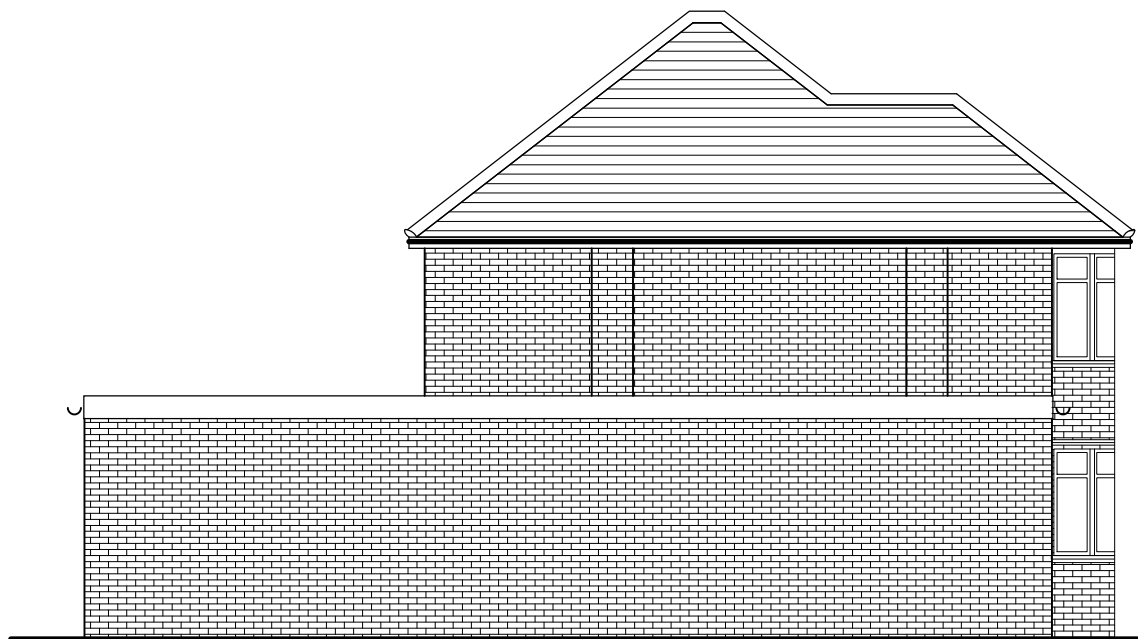

PROPOSED SIDE ELEVATION
1:100



PROPOSED SIDE ELEVATION
1:100



PROPOSED FRONT ELEVATION
1:100

Rev	Description	Date
RESIDENTIAL BUILDING SOLUTIONS LTD ARCHITECTURAL, STRUCTURAL & PARTY WALL SERVICES 21 CLIFTON AVENUE, STANMORE, MIDDLESEX, HA72HR T: 07896 651 973 E: info@rbslondon.co.uk W: www.rbslondon.co.uk This drawing is property of Residential Building Solutions Ltd. The information it contains is copyright and is not to be copied or used without prior permission.		
Project PROPOSED SINGLE STOREY SIDE AND REAR WRAP AROUND EXTENSION		
Drawing		
Drawn	RBS	Checked
Scale	A1@1:50	Date
Stage	Drg. No.	Rev