


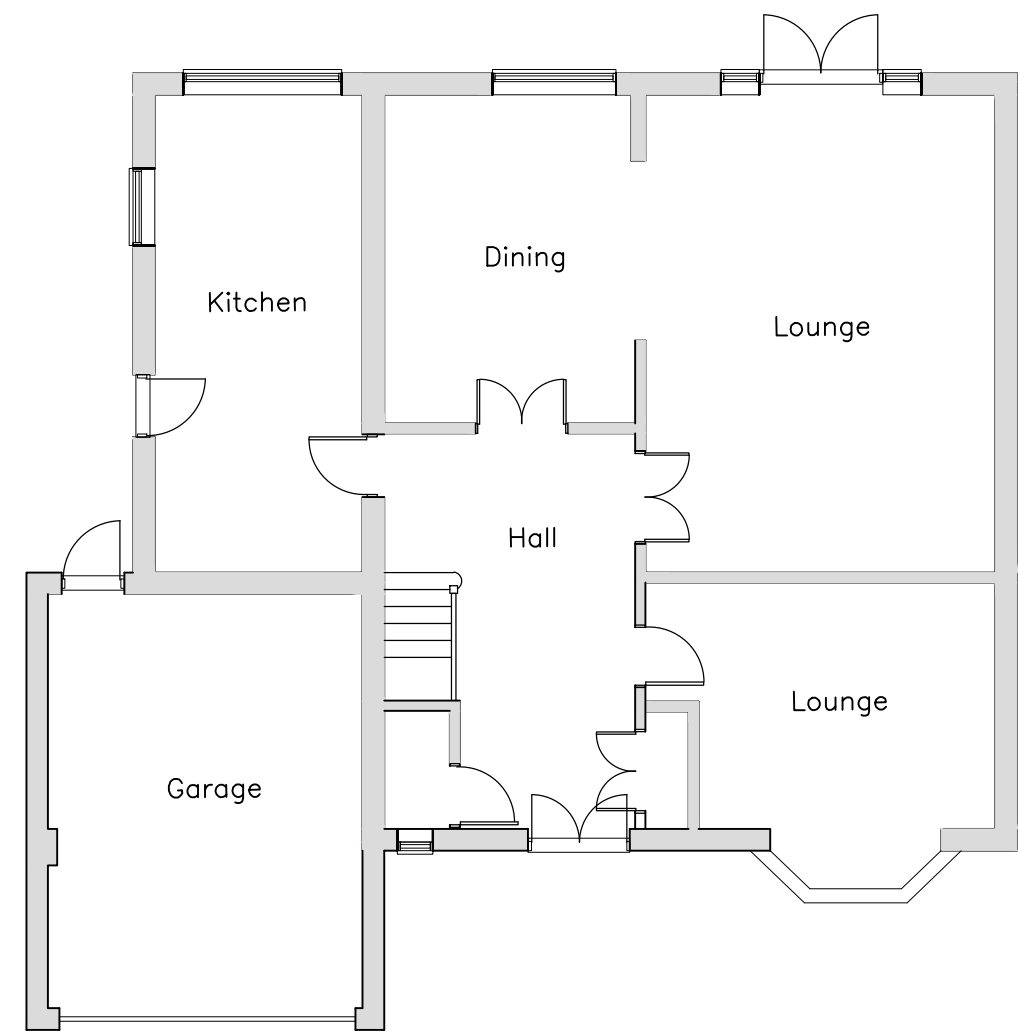


 


EXISTING GROUND FLOOR PLAN
1:100

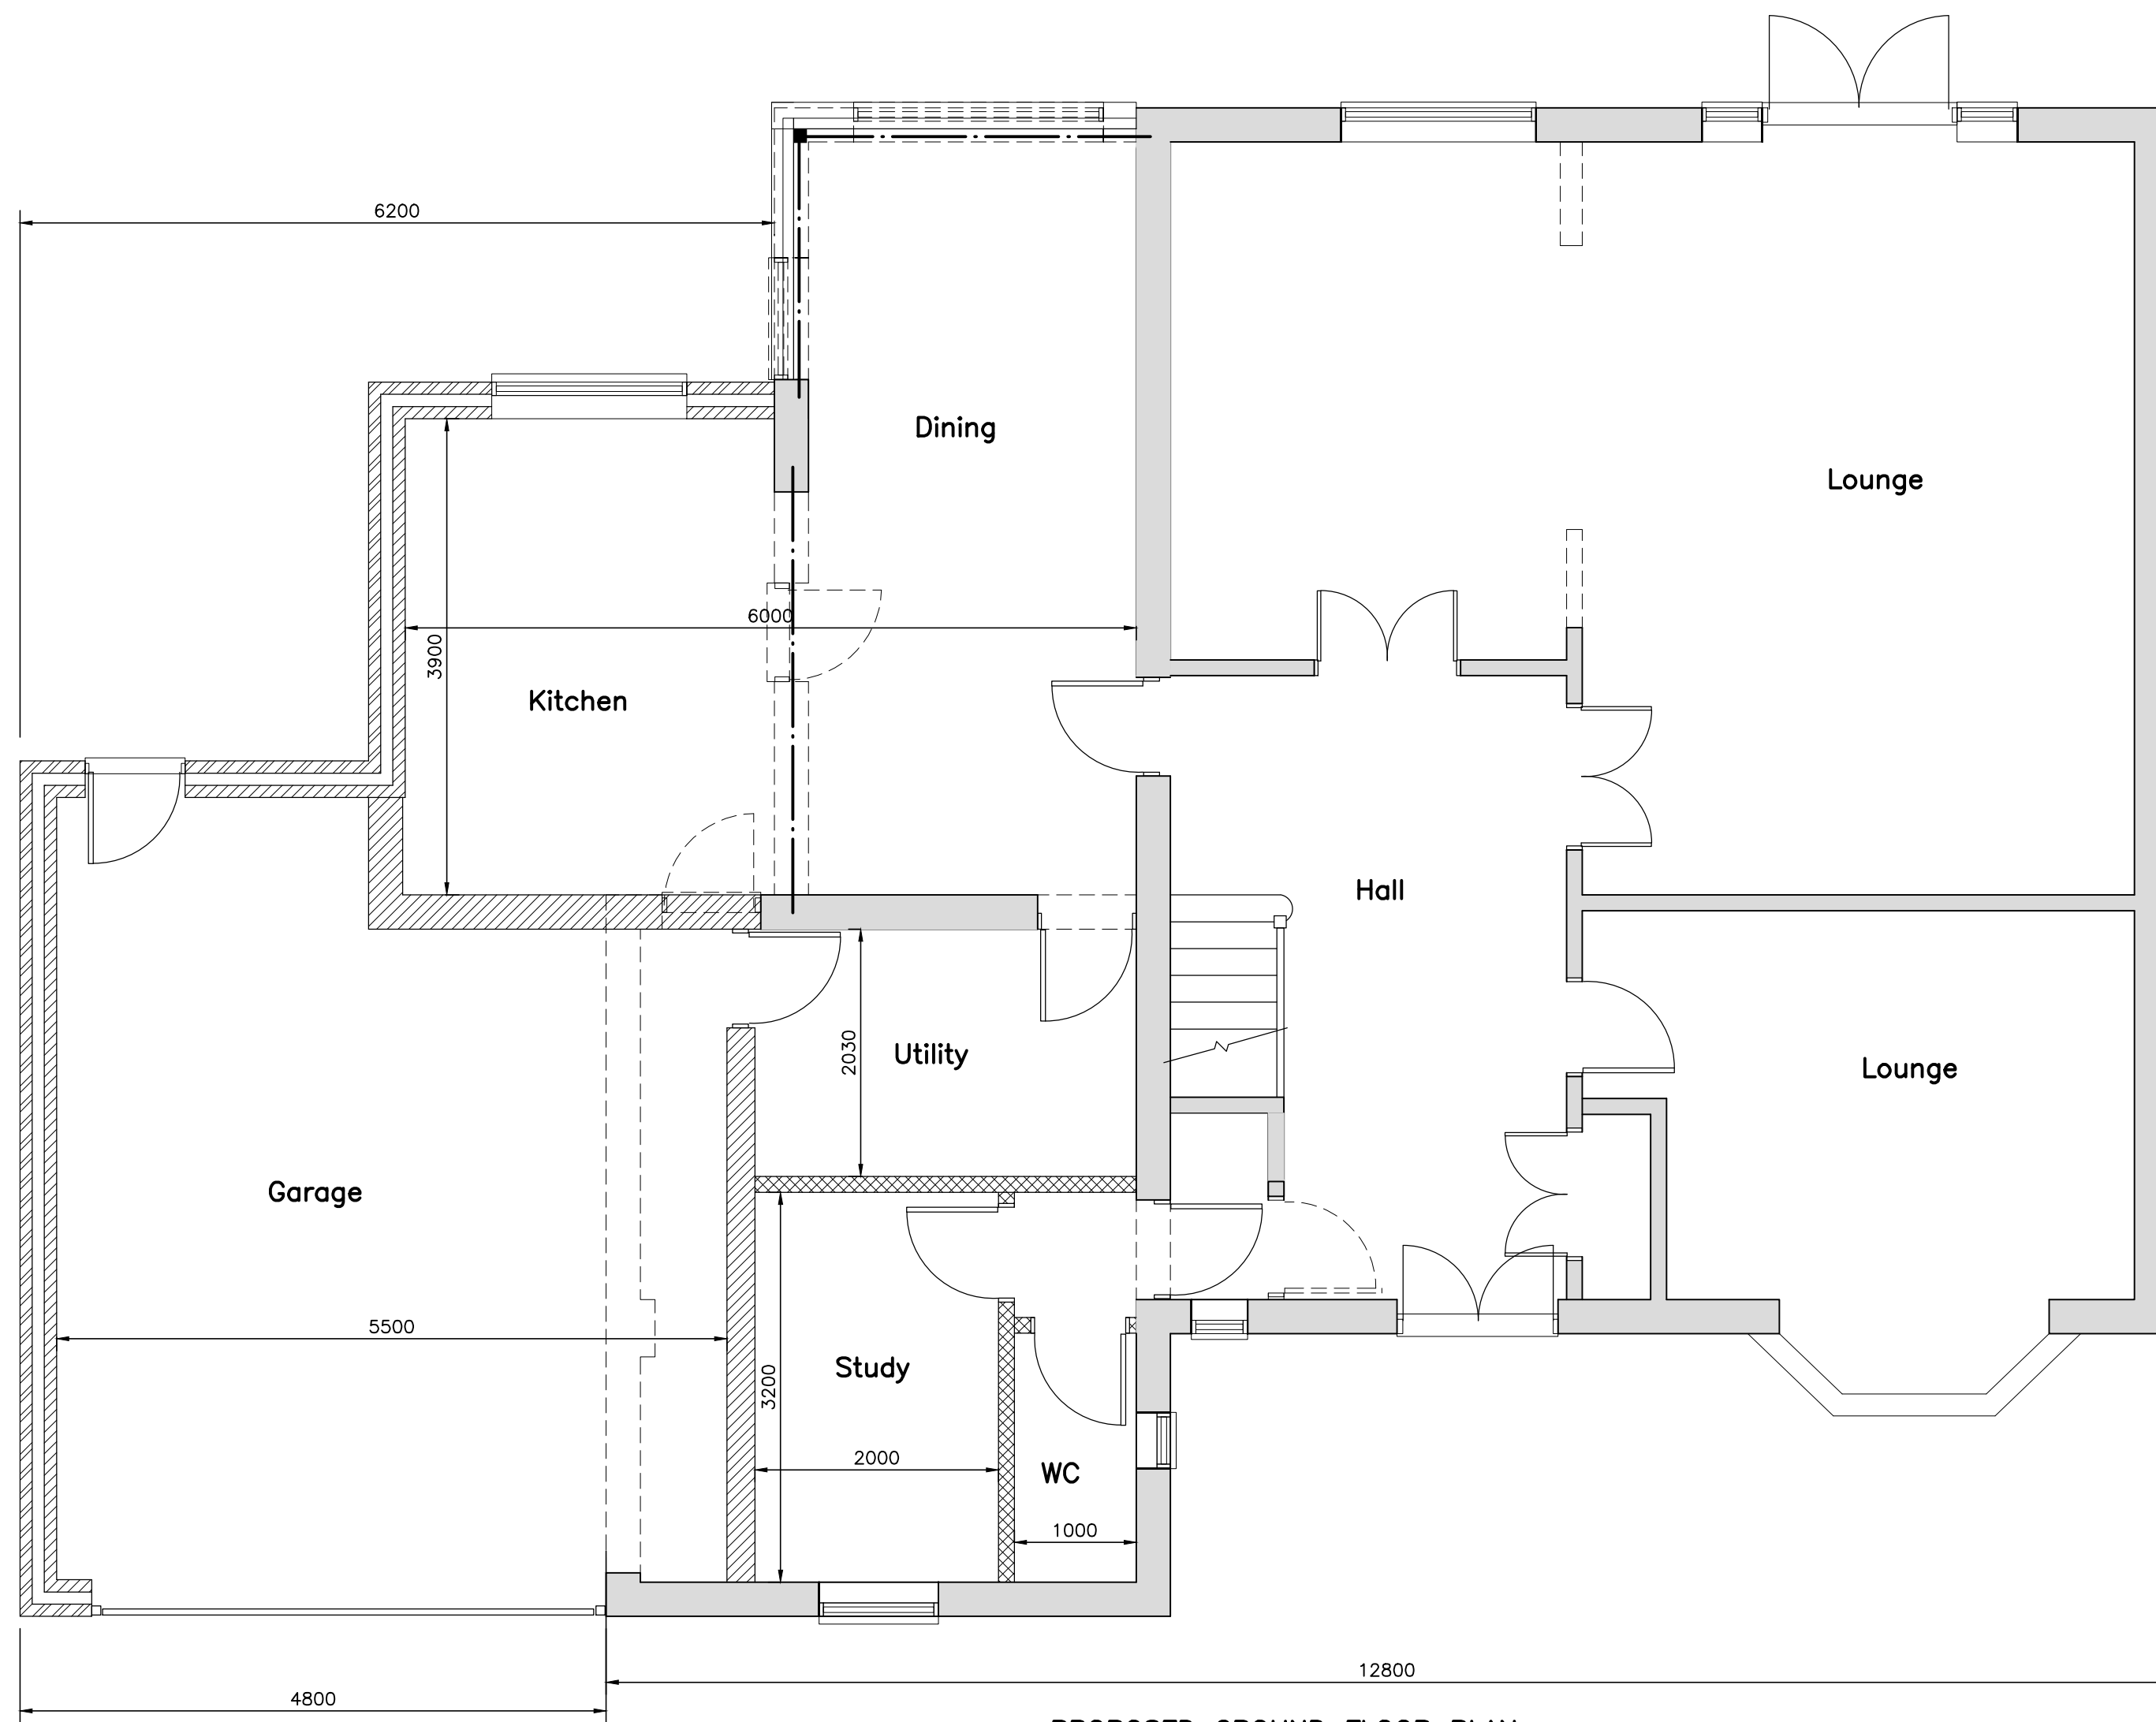

PROPOSED GROUND FLOOR PLAN

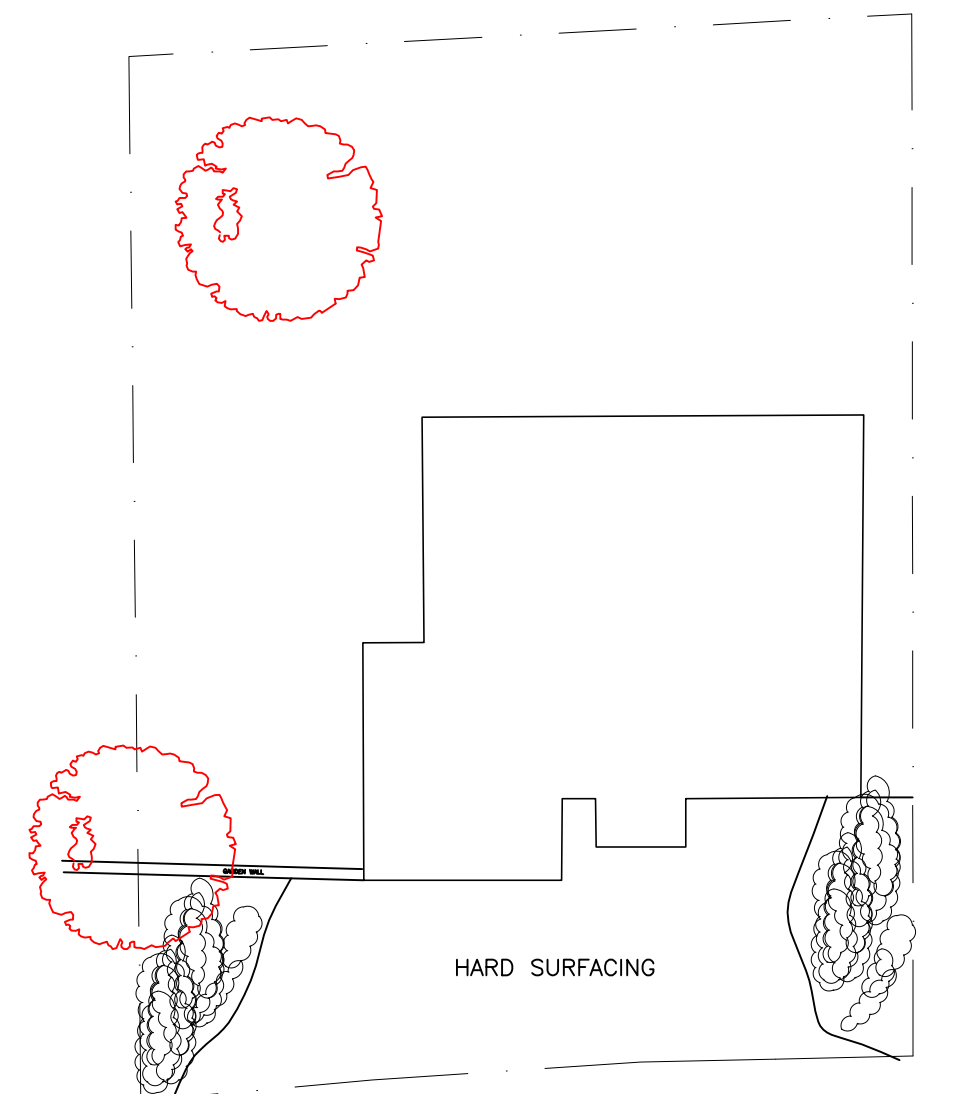


EXISTING BLOCK PLAN
1:200

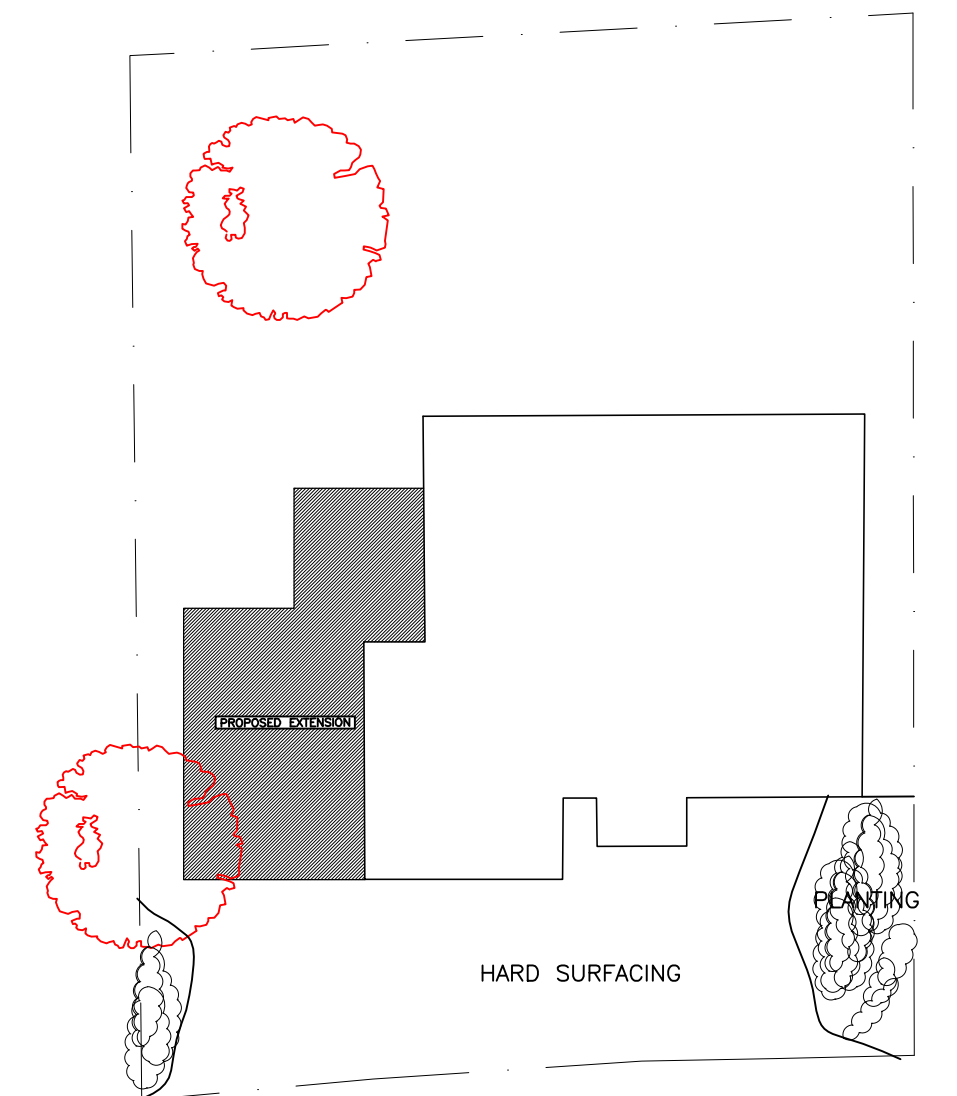


PROPOSED BLOCK PLAN
1:200



EXISTING REAR ELEVATION
1:100

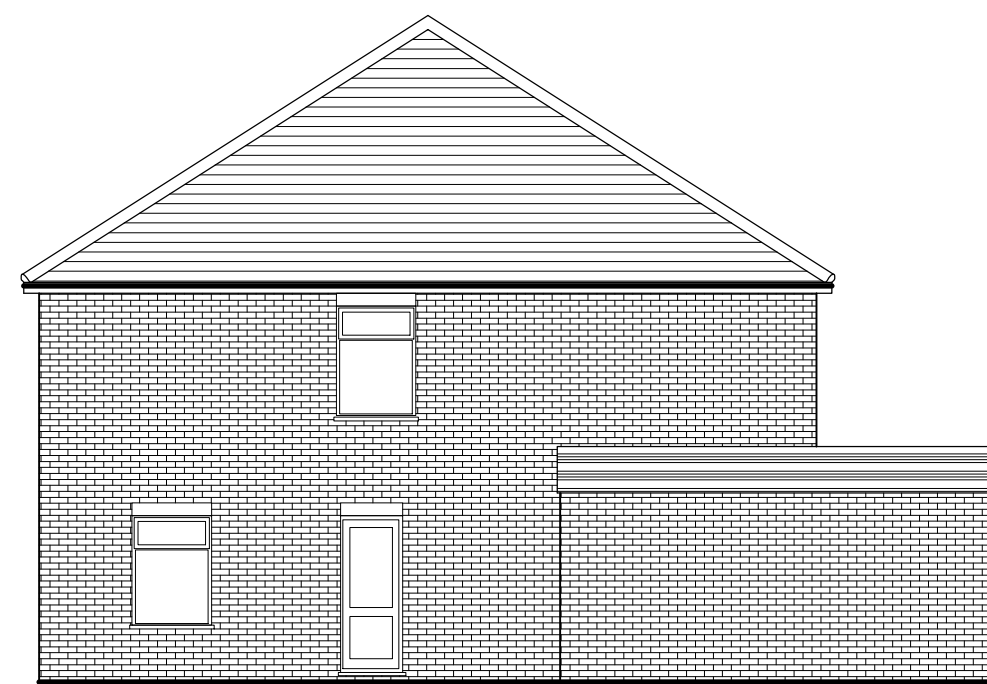


EXISTING SIDE ELEVATION
1:100

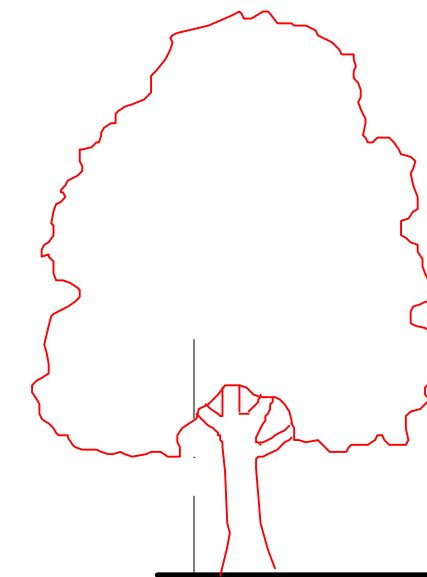

EXISTING FRONT ELEVATION
1:100



PROPOSED REAR ELEVATION
1:100

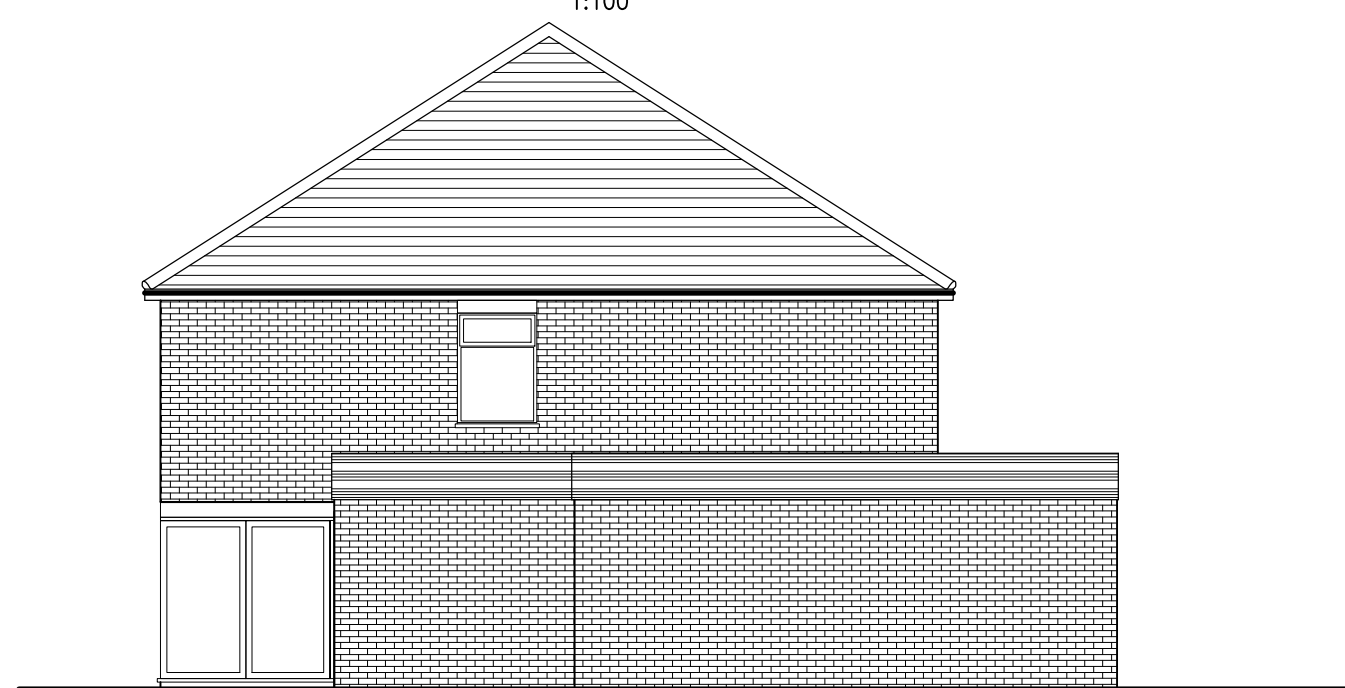

PROPOSED SIDE ELEVATION
1:100



PROPOSED FRONT ELEVATION
1:100

Rev	Description	Date
RESIDENTIAL BUILDING SOLUTIONS LTD ARCHITECTURAL, STRUCTURAL & PARTY WALL SERVICES 21 CLIFTON AVENUE, STANMORE, MIDDLESEX, HA72HR T: 07896 651 973 E: info@rbslondon.co.uk W: www.rbslondon.co.uk This drawing is property of Residential Building Solutions Ltd. The information it contains is copyright and is not to be copied or used without prior permission.		
Project PROPOSED SINGLE STOREY SIDE EXTENSION,		
Drawing PROPOSED PLANS		
Drawn		Checked
Scale		Date
Stage	Org. No.	Rev