
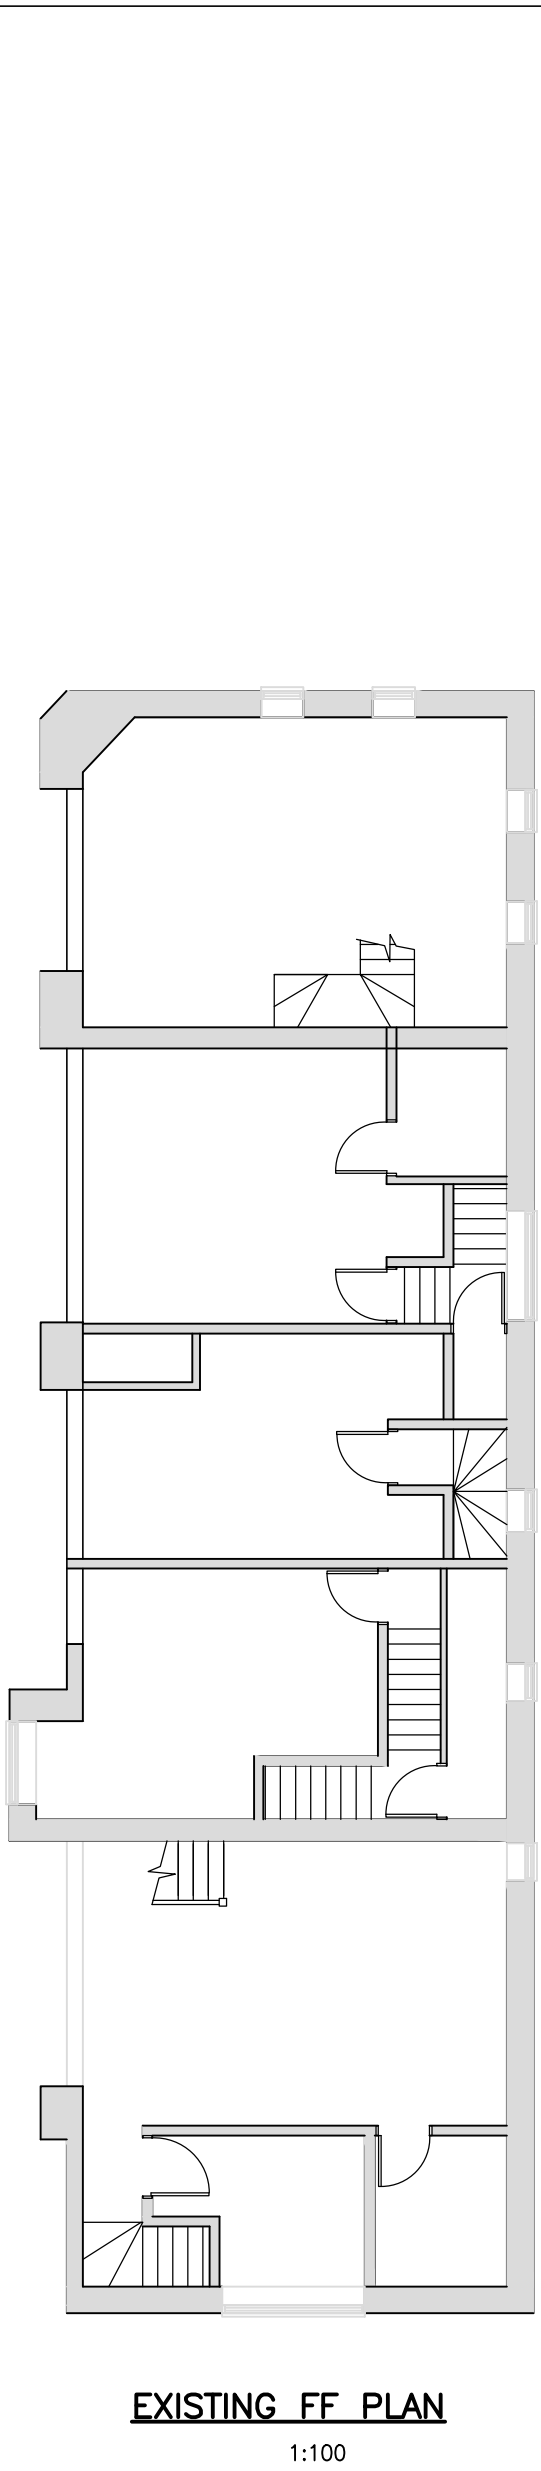
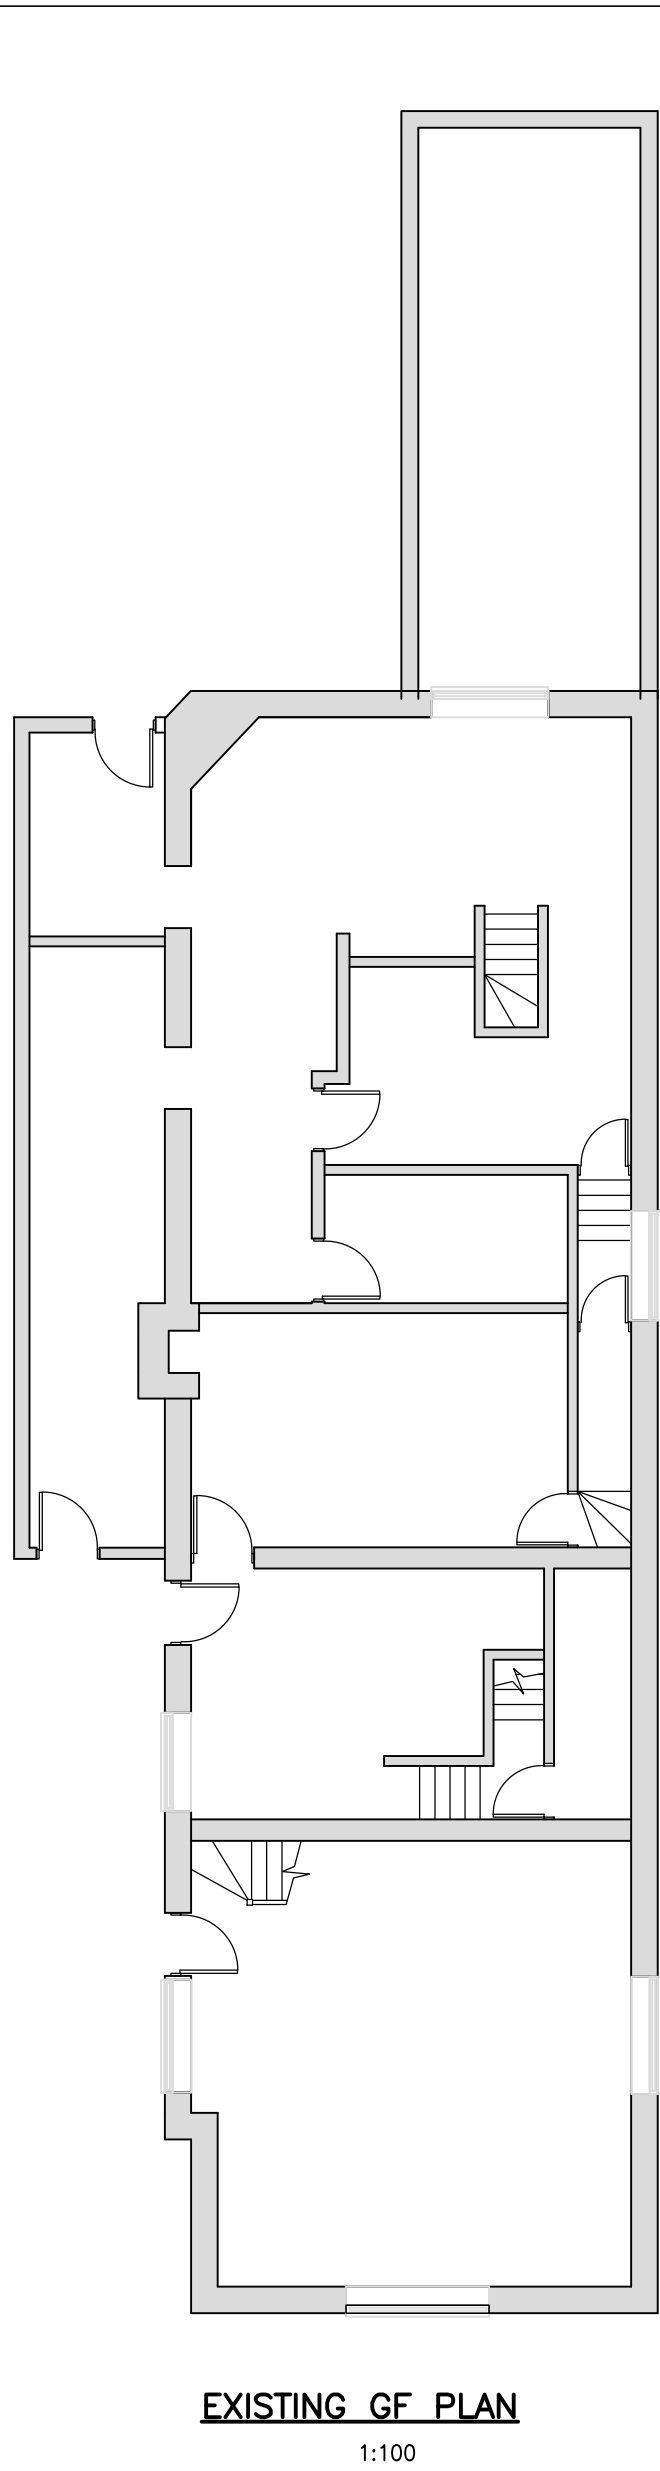
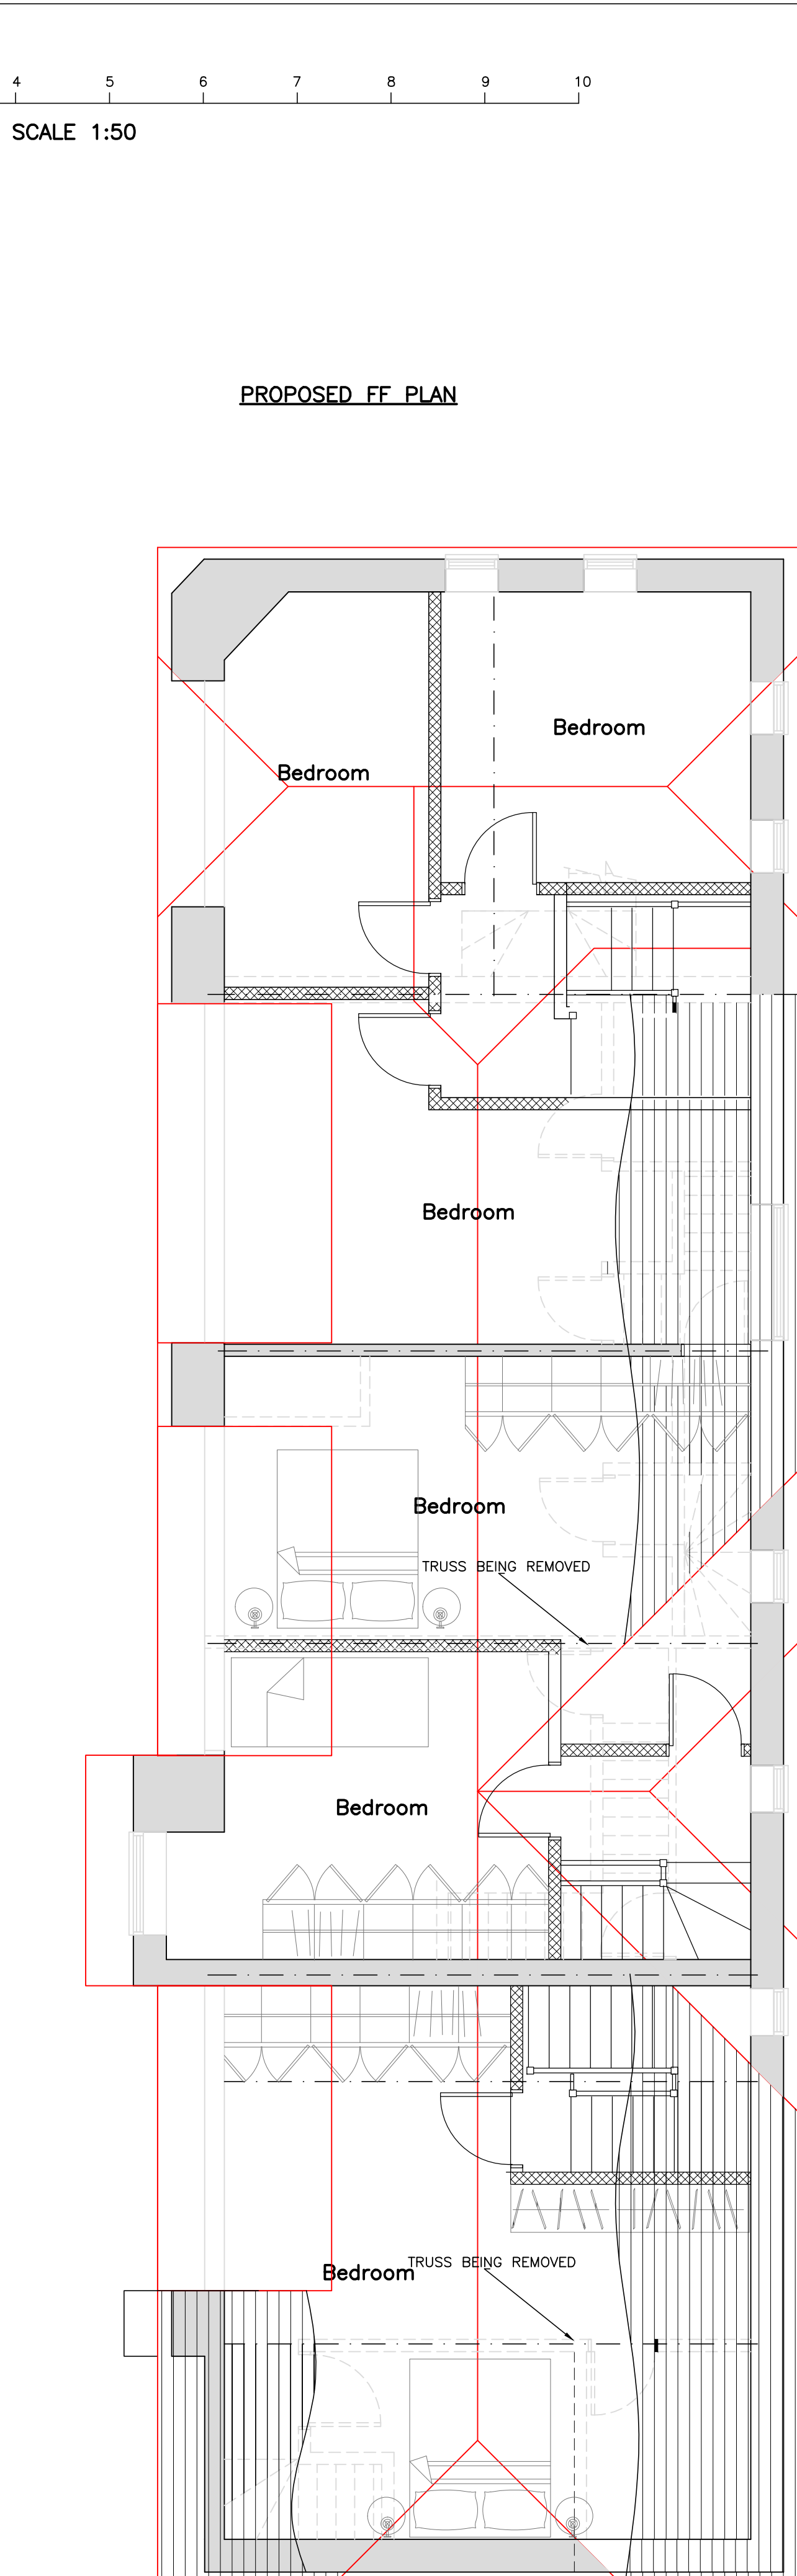
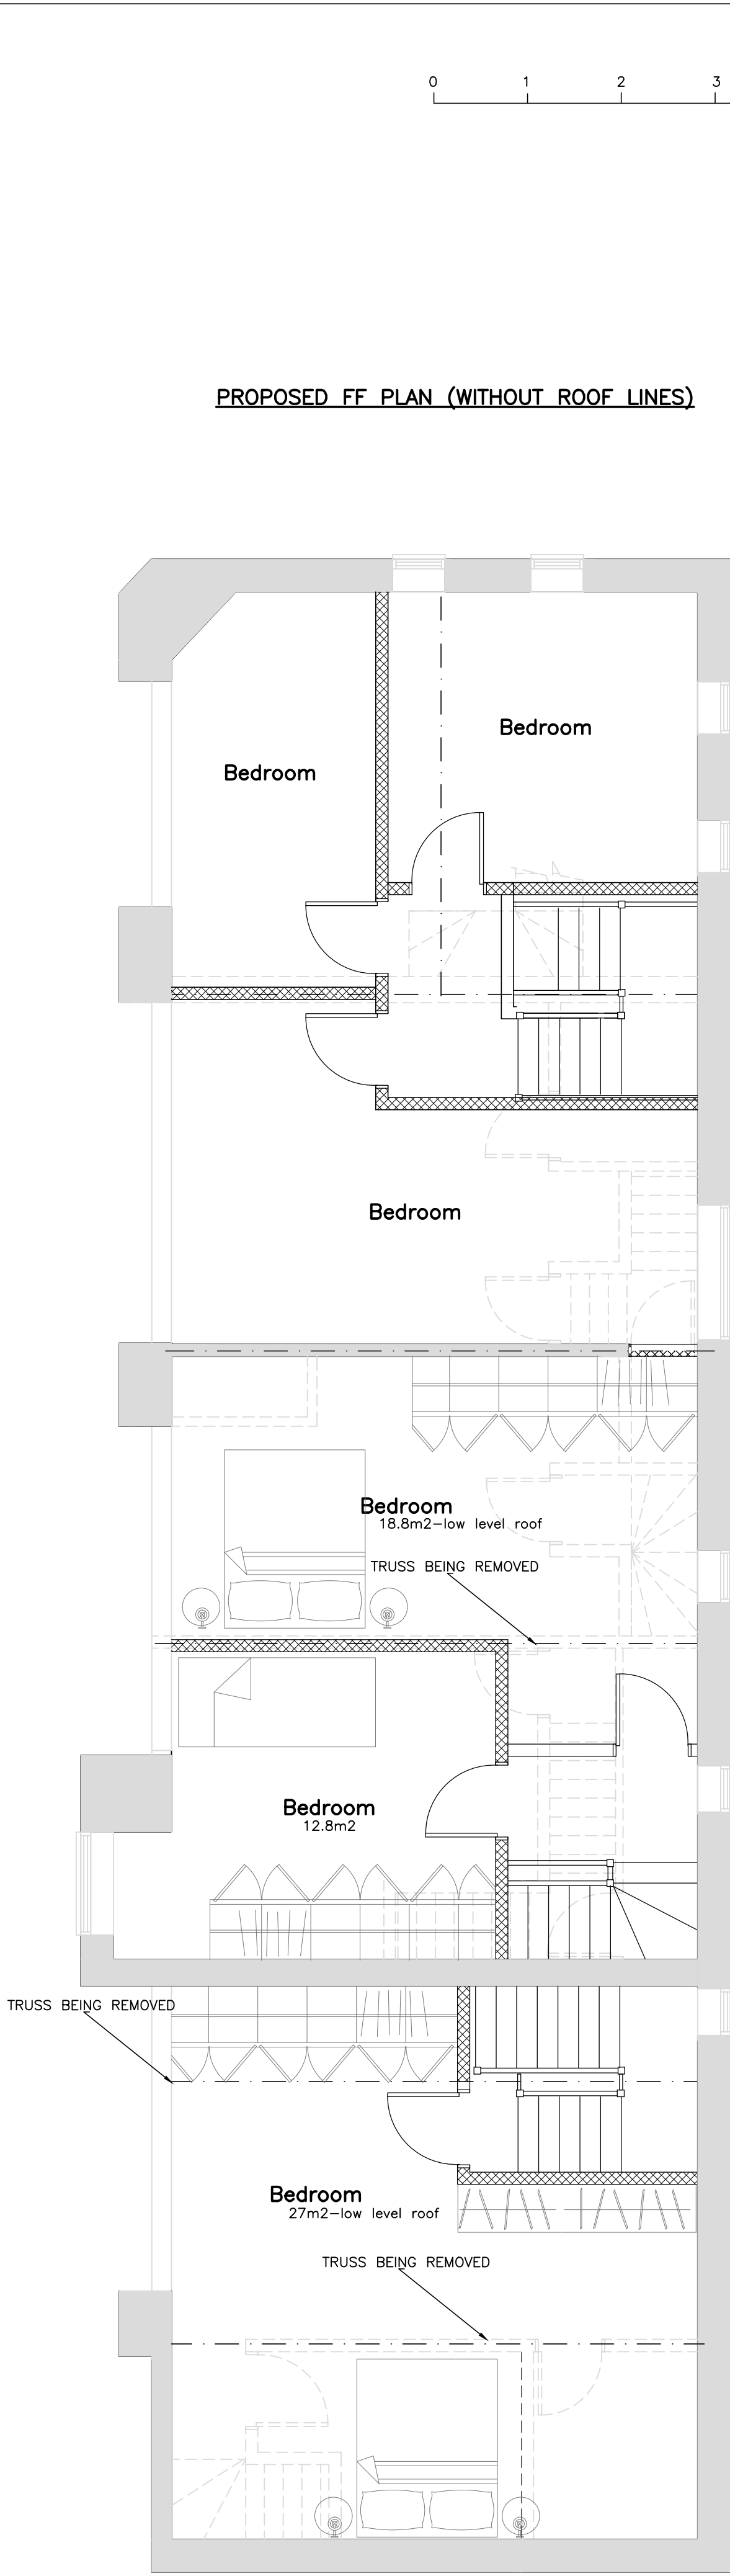


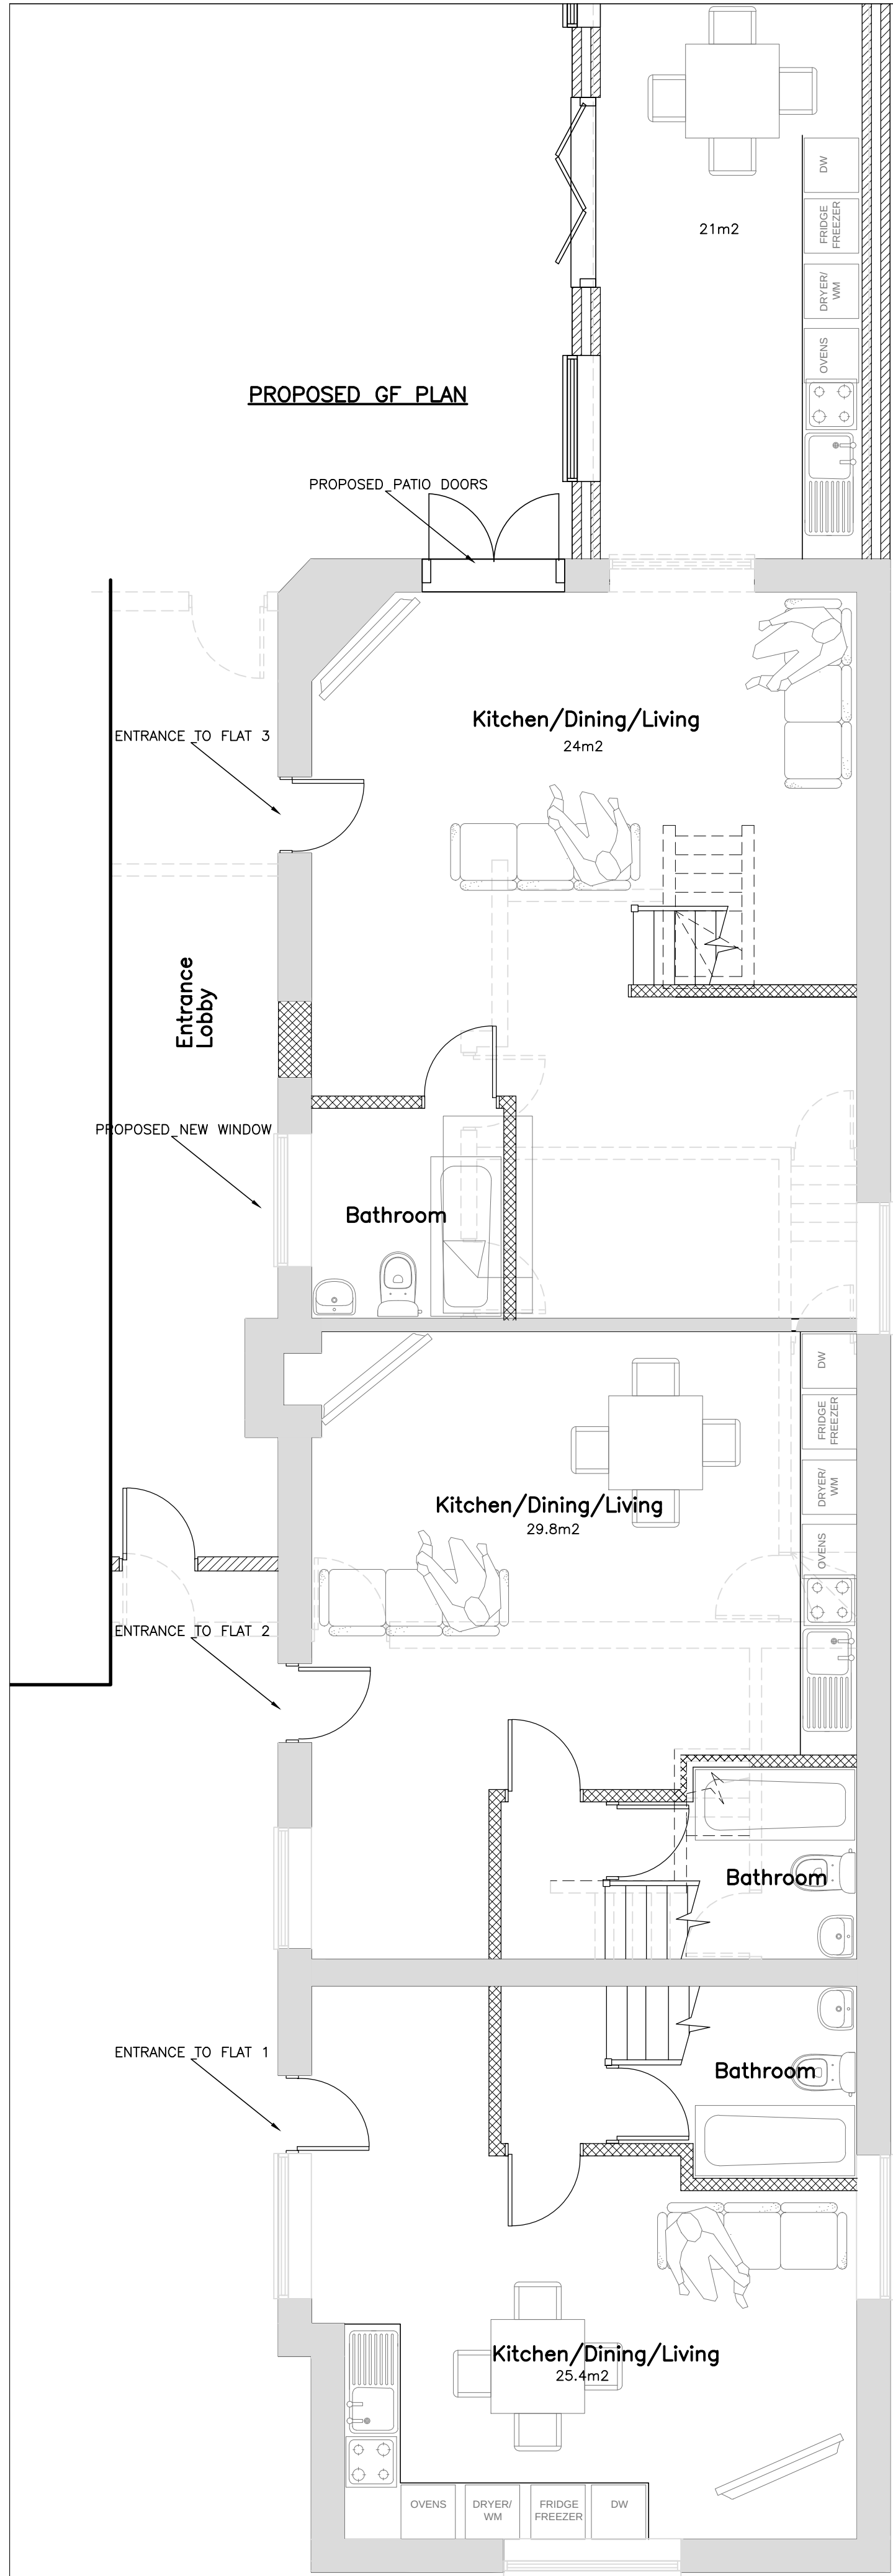

SITE LOCATION PLAN

1:1250

Rev	Description	Date
RESIDENTIAL BUILDING SOLUTIONS LTD ARCHITECTURAL, STRUCTURAL & PARTY WALL SERVICES 21 CLIFTON AVENUE, STANMORE, MIDDLESEX, HA72HR T: 07896 651 973 E: info@rbslondon.co.uk W: www.rbslondon.co.uk This drawing is property of Residential Building Solutions Ltd. The information it contains is copyright and is not to be copied or used without prior permission.		
Project PROPOSED CONVERSION INTO 3 NO. SELF CONTAINED UNITS		
Drawing EXISTING/PROPOSED PLANS		
Drawn	KDA	Checked
Scale	A1@1:50	Date
Stage	Drg. No.	Rev