


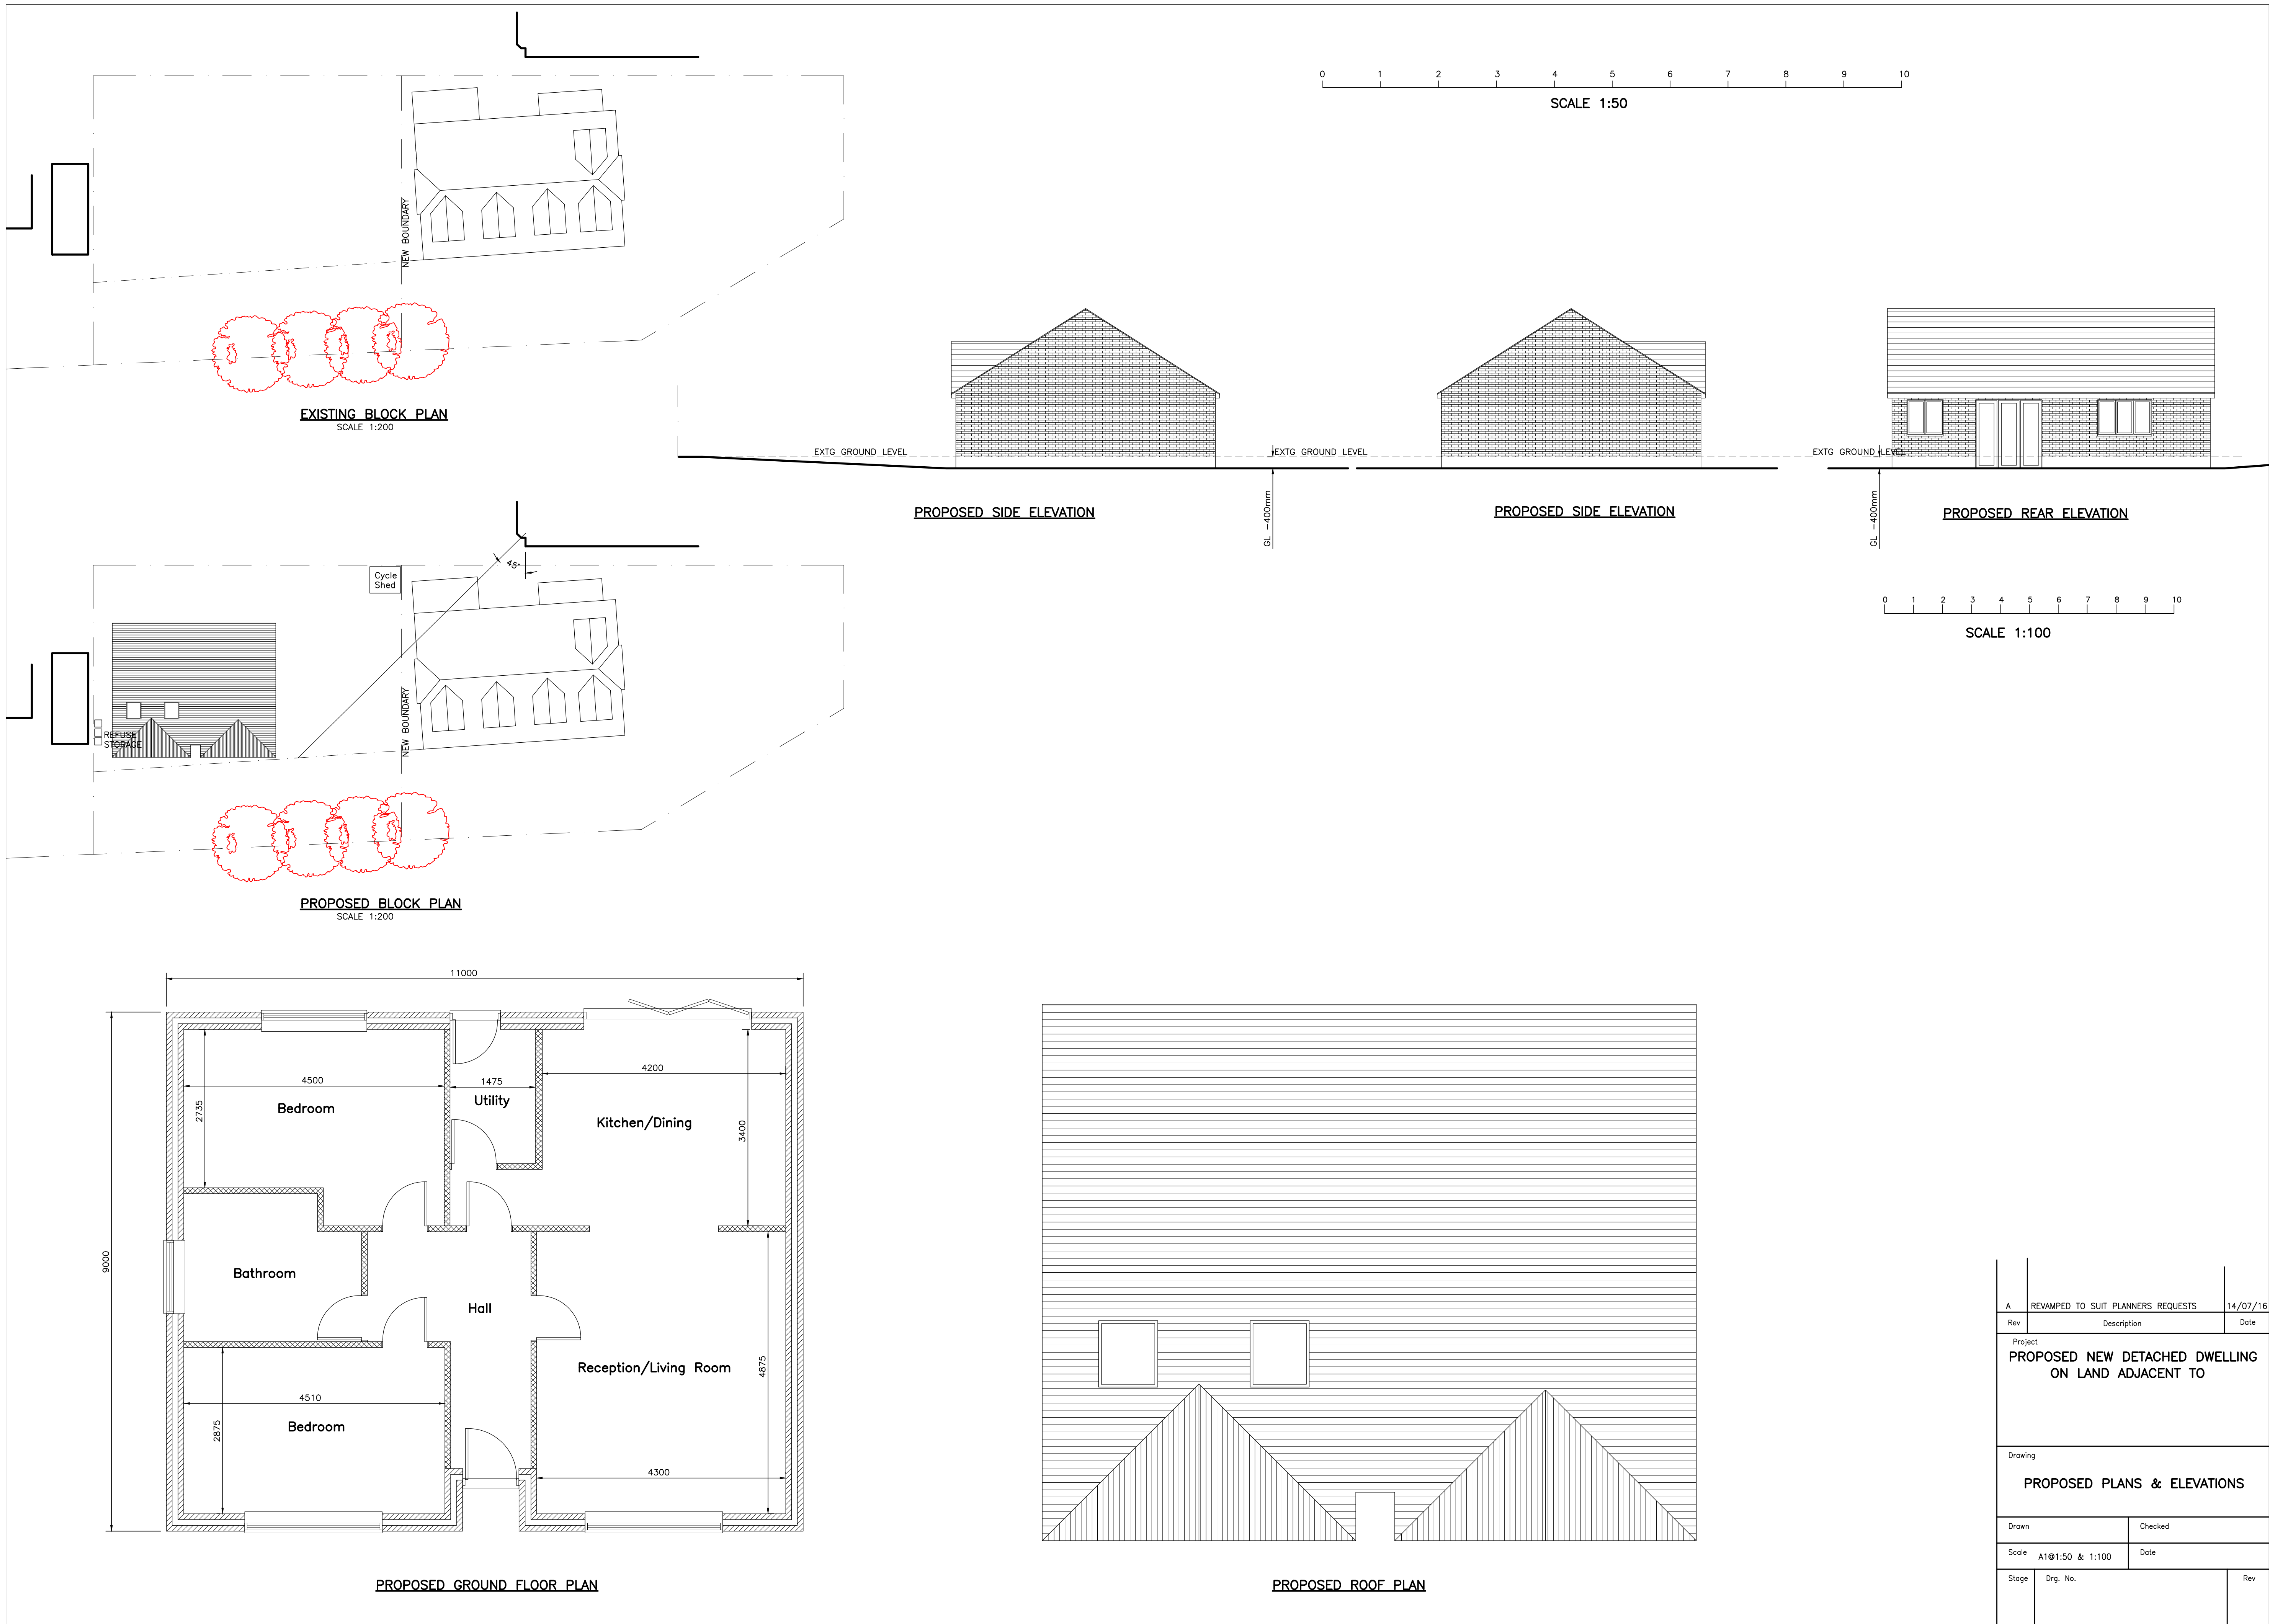

A	REVAMPED TO SUIT PLANNERS REQUESTS			14/07/16	
Rev	Description			Date	
Project PROPOSED NEW DETACHED DWELLING ON LAND ADJACENT TO					
Drawing PROPOSED PLANS & ELEVATIONS					
Drawn		Checked			
Scale		A1@1:50 & 1:100		Date	
Stage	Drg. No.			Rev	